
 


Open Plan office

Glass Double doors into partitioned SQUARE office.

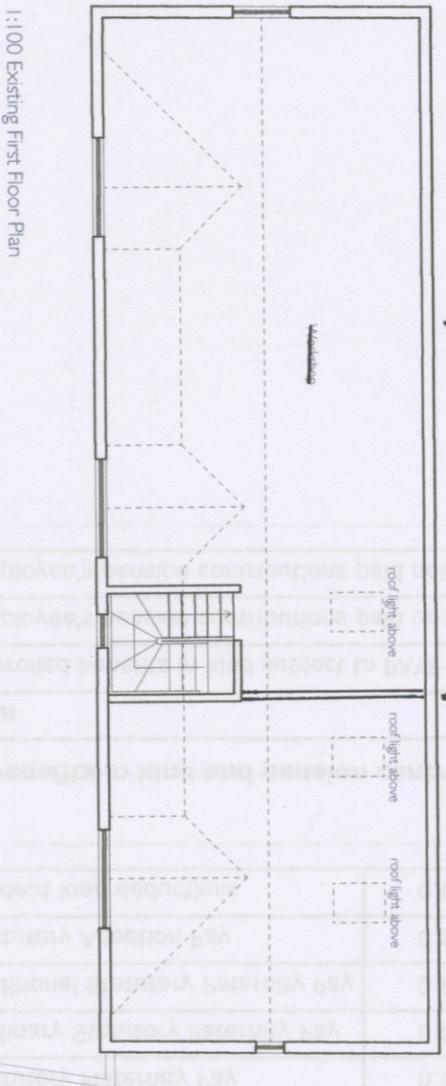

revisions

MICHAEL JONES ARCHITECTS Ltd
 129 kew road
 richmond
 Surrey
 TW9 2JH
 tel 020 8948 1863
 fax 020 8948 4069
 info@mjaarchitects.co.uk
 www.mjaarchitects.co.uk



job title
 Wizard House
 client
 Paul Whitehouse

drawing title
 Existing First Floor and Roof Plans
 drawing number :
 1194.1001.Exg.023

scale 1:100 @ A3
 date March 2017
 sheet rev
 A3 -
 drawn by LR
 checked by A'r

