
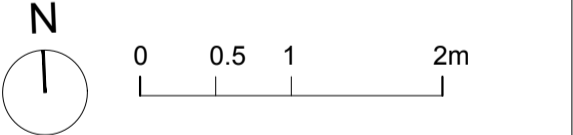


DO NOT SCALE

THE CONTRACTOR IS TO CHECK AND VERIFY ALL BUILDING AND SITE DIMENSIONS, LEVELS AND SEWER INVERT LEVELS AT CONNECTION POINTS BEFORE WORK STARTS.

THIS DRAWING IS TO BE READ AND CHECKED IN CONJUNCTION WITH ENGINEERS AND OTHER SPECIALIST DRAWINGS.

THE DRAWING AND THE WORKS DEPICTED ARE THE COPYRIGHT OF REED WATTS ARCHITECTS AND MAY NOT BE REPRODUCED EXCEPT BY WRITTEN PERMISSION.

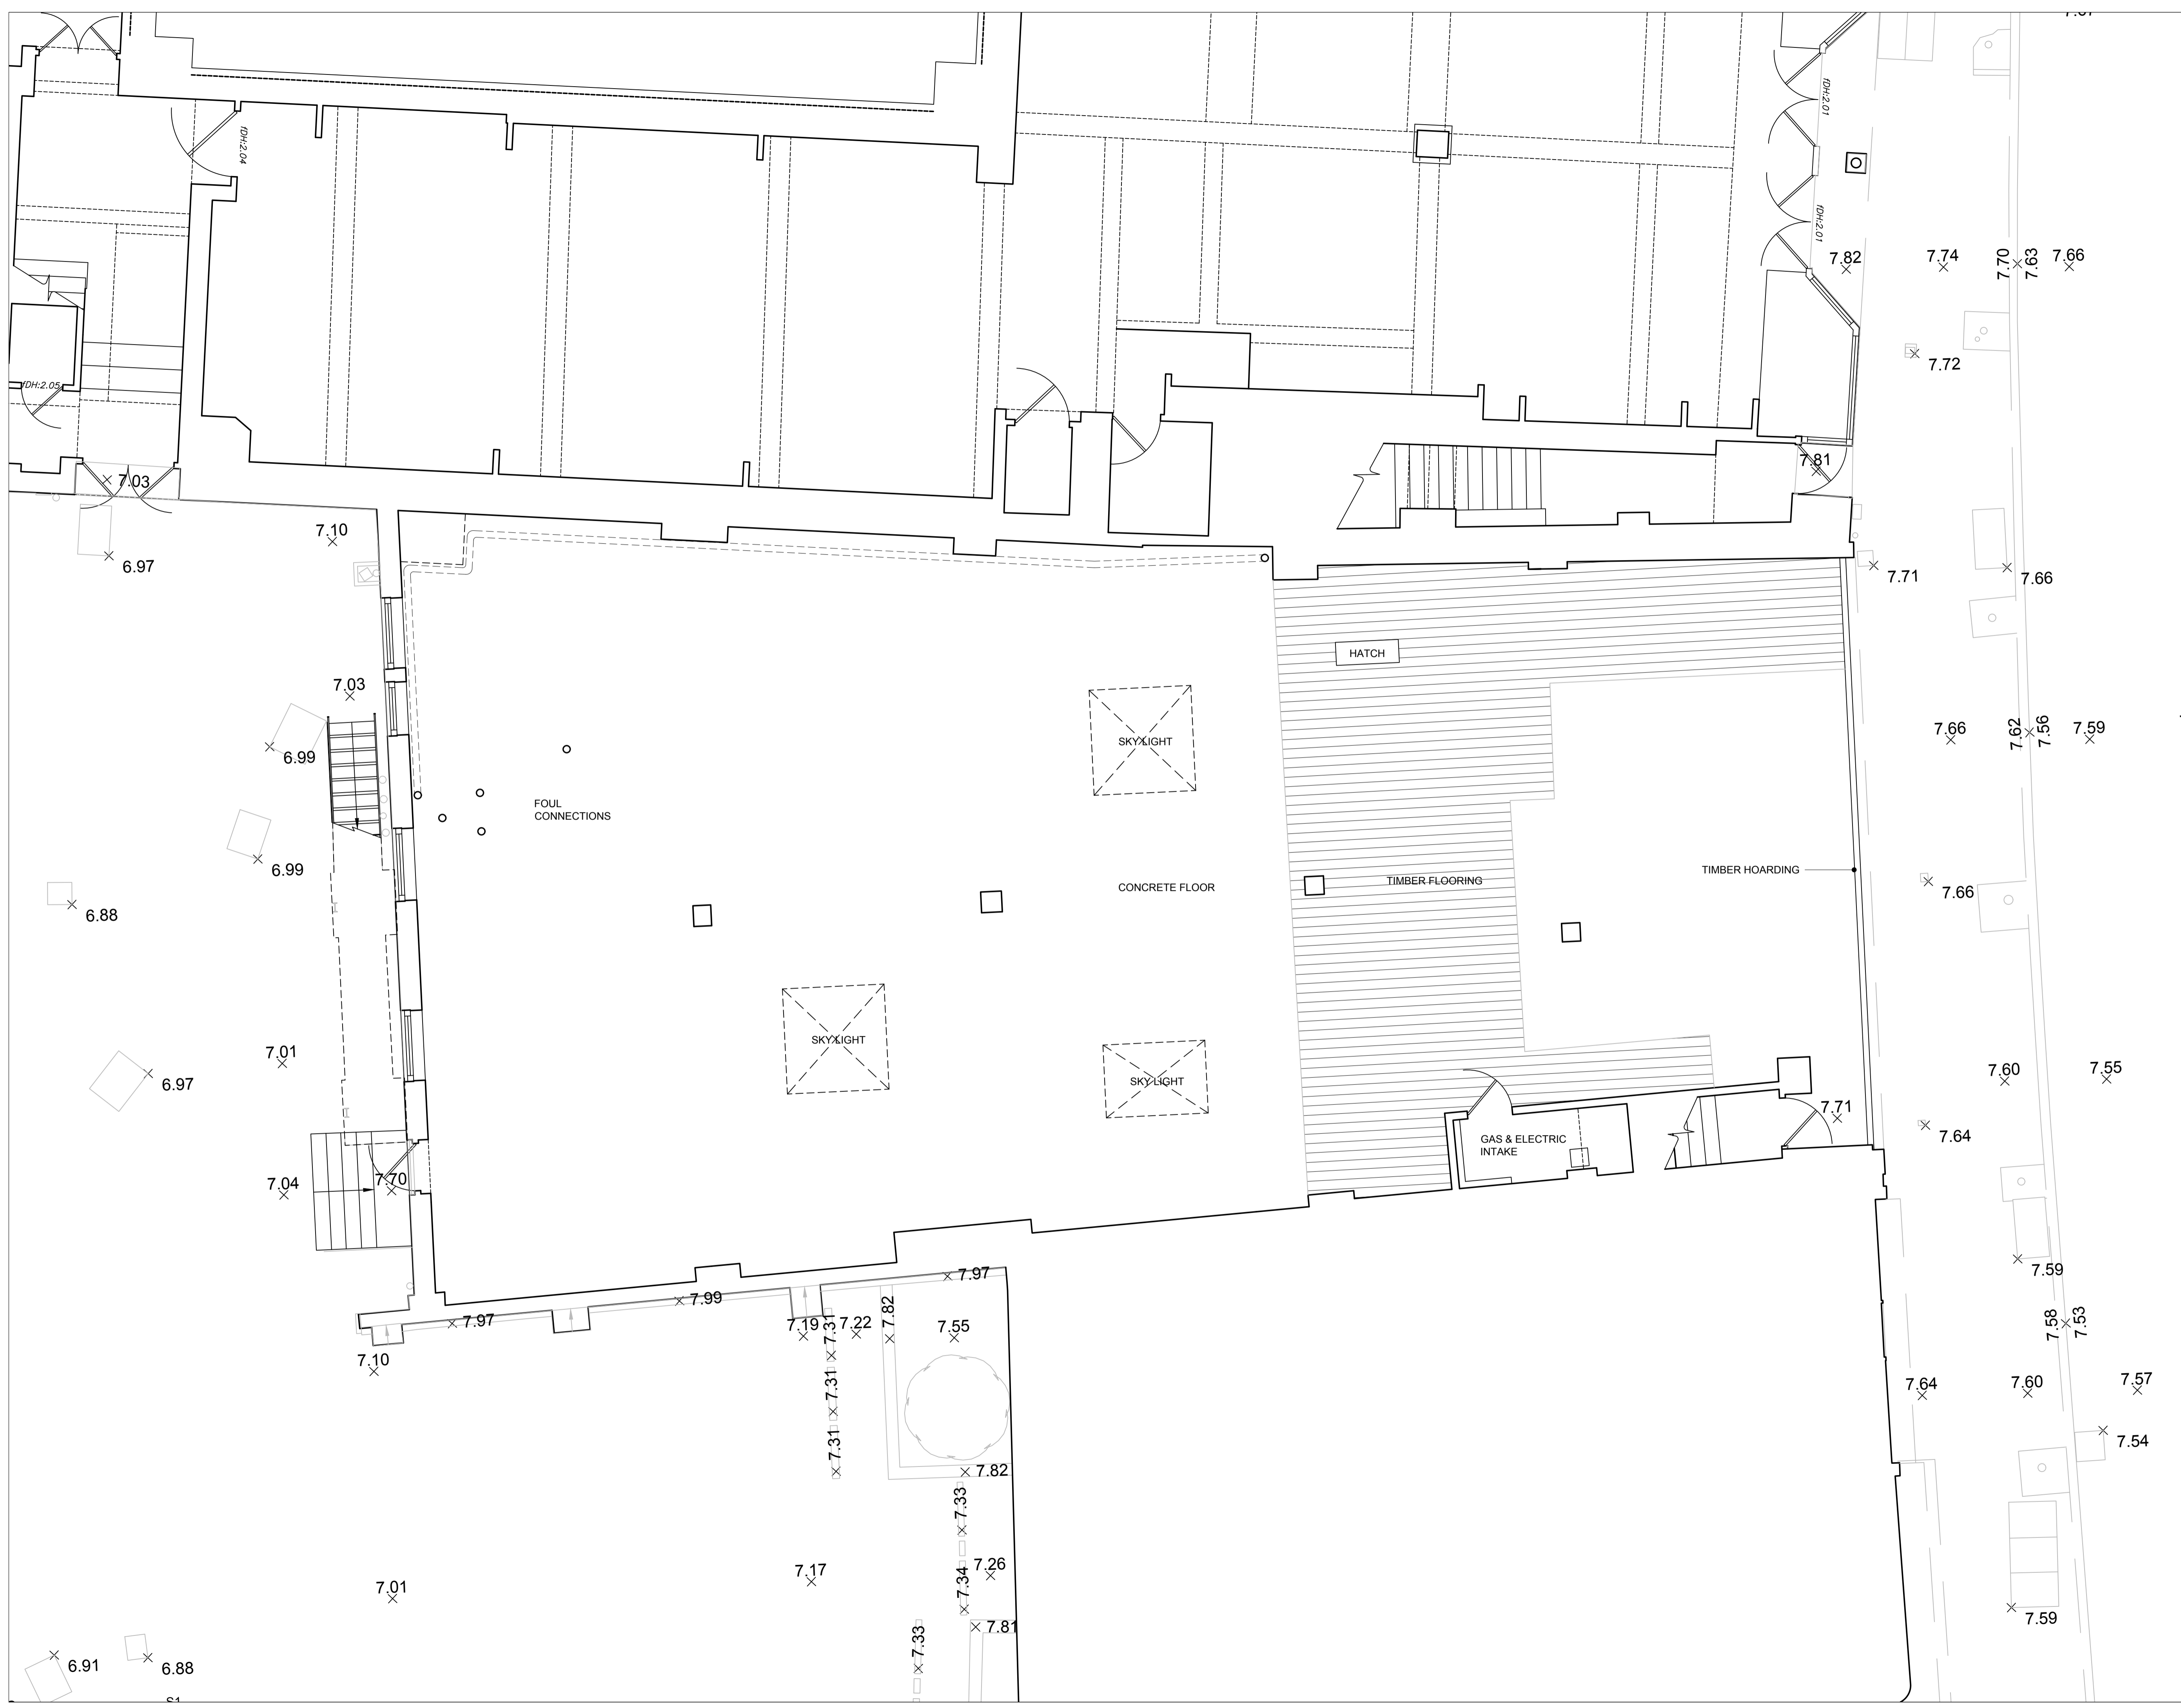

	02.08.23	ISSUE FOR INFORMATION
REV	DATE	DESCRIPTION

REED WATTS

www.reedwatts.com
studio@reedwatts.com

PROJECT 1905 KINGSTON RIVERSIDE

DRAWING 19-21 THAMES STREET
EXISTING GROUND FLOOR PLAN

DRAWING NO	REVISION

SCALE 1:50 @ A1 DATE 02.08.23

STATUS