

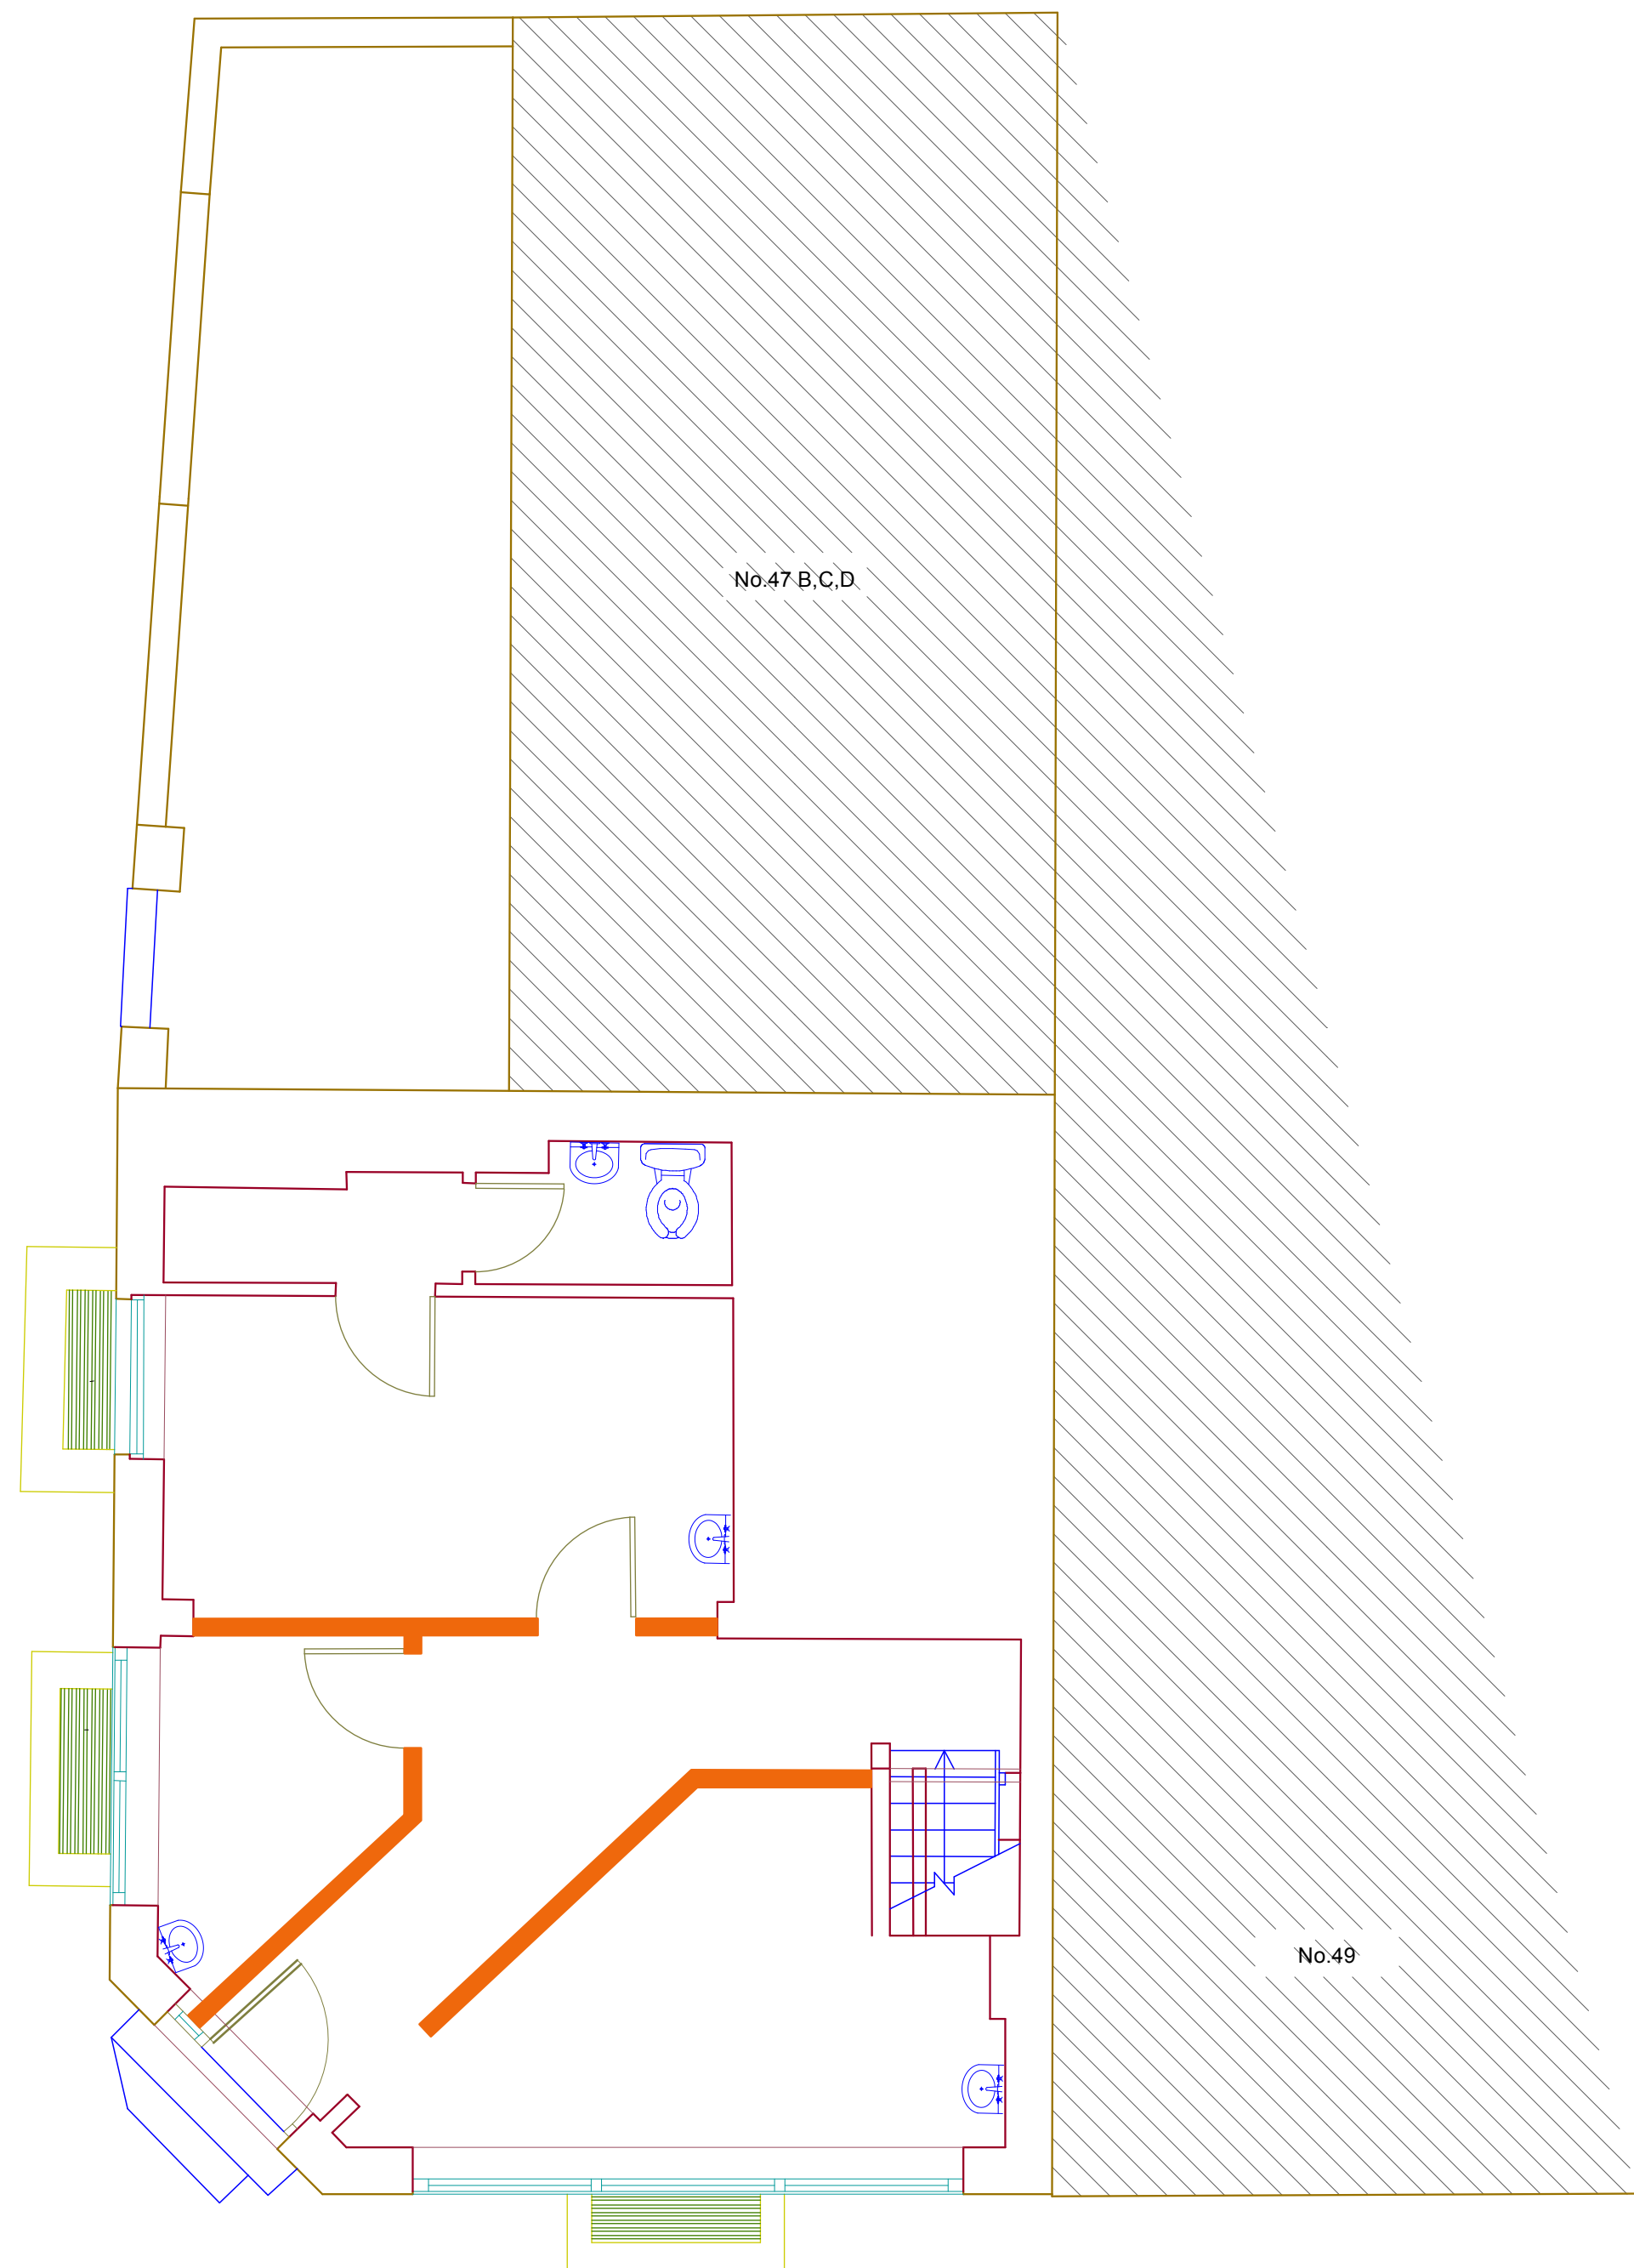


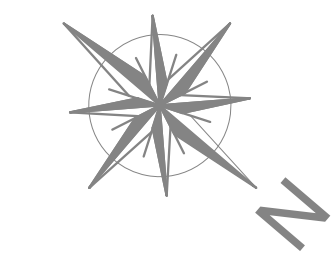

G R O U N D F L O O R P L A N

No.47 HIGH STREET, HAMPTON WICK
GROUND FLOOR PLAN

New Stud Walls

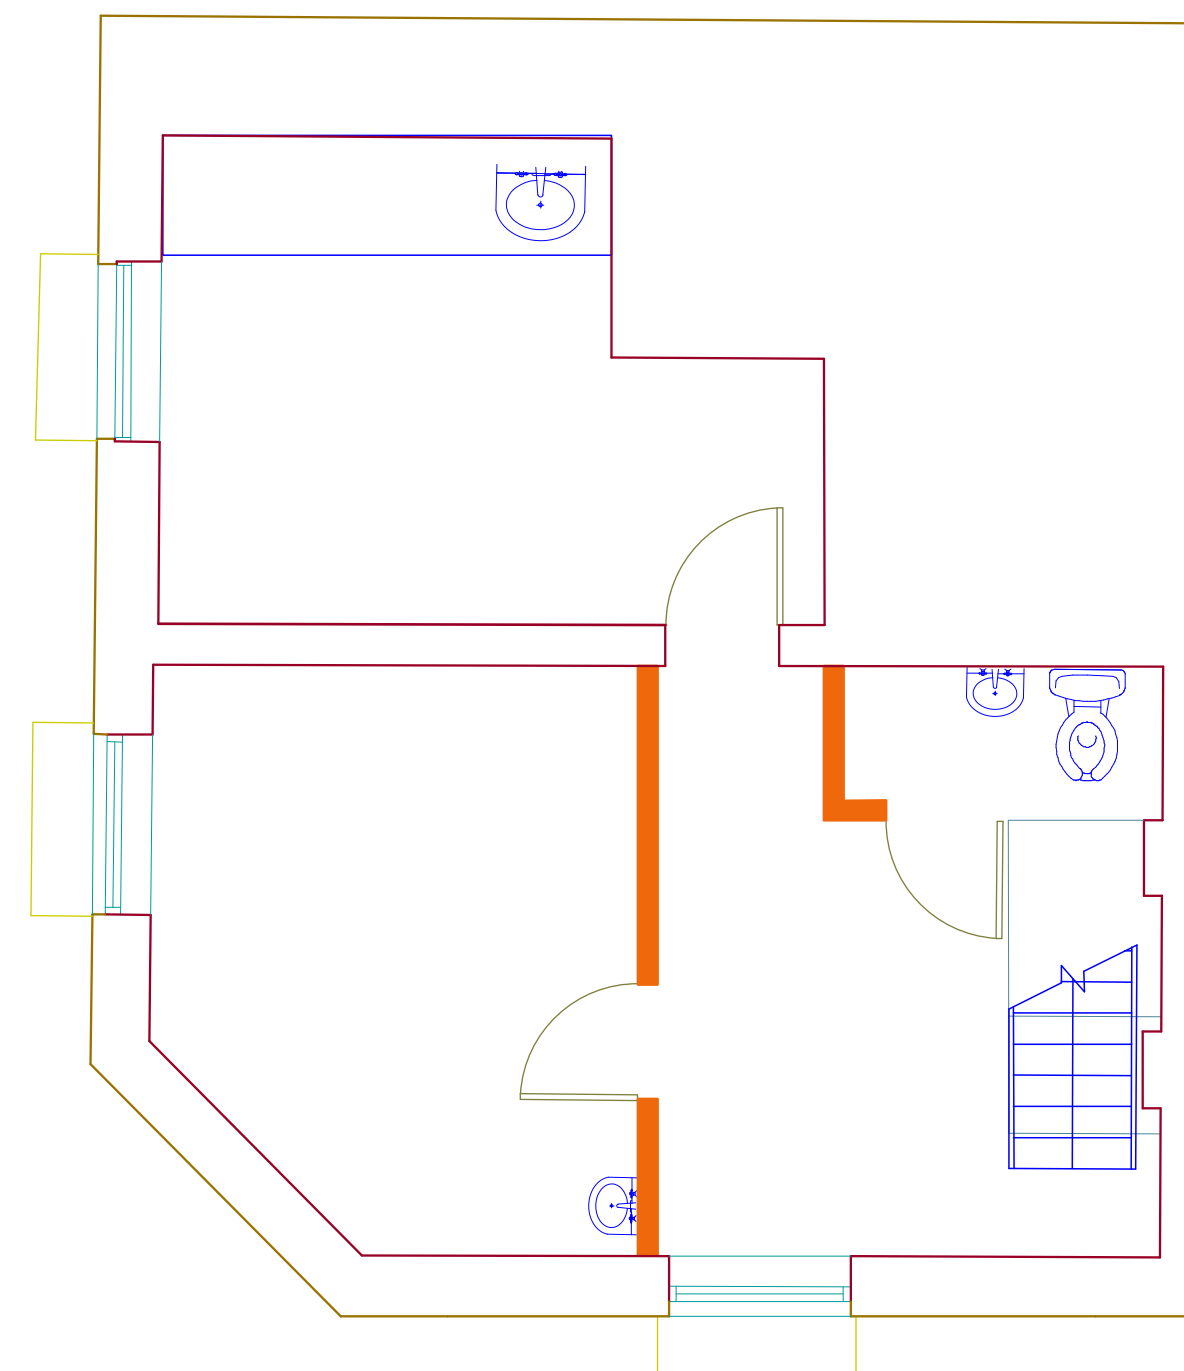

B A S E M E N T F L O O R P L A N

DO NOT SCALE FROM DRAWING
DO NOT RE-SCALE DRAWING
ALL DIMENSIONS TO BE CHECKED ON SITE

[illegible]

NOTES

All levels to OS Datum.

-	-	-	-
-	-	-	-
-	-	-	-
-	-	-	-
-	FULL ISSUE	11/12/2012	BB

CLIENT

(collective)

PROJECT	
---------	--

No.47 HIGH STREET, HAMPTON WICK

SURVEY TYPE

FLOOR PLANS

Drawn by	CG	Scale	1:50 A1
Checked by	DC	Job No.	3394
Date	DEC 2012	Dwg No.	3394-02