



Location Plan scale: 1:1250

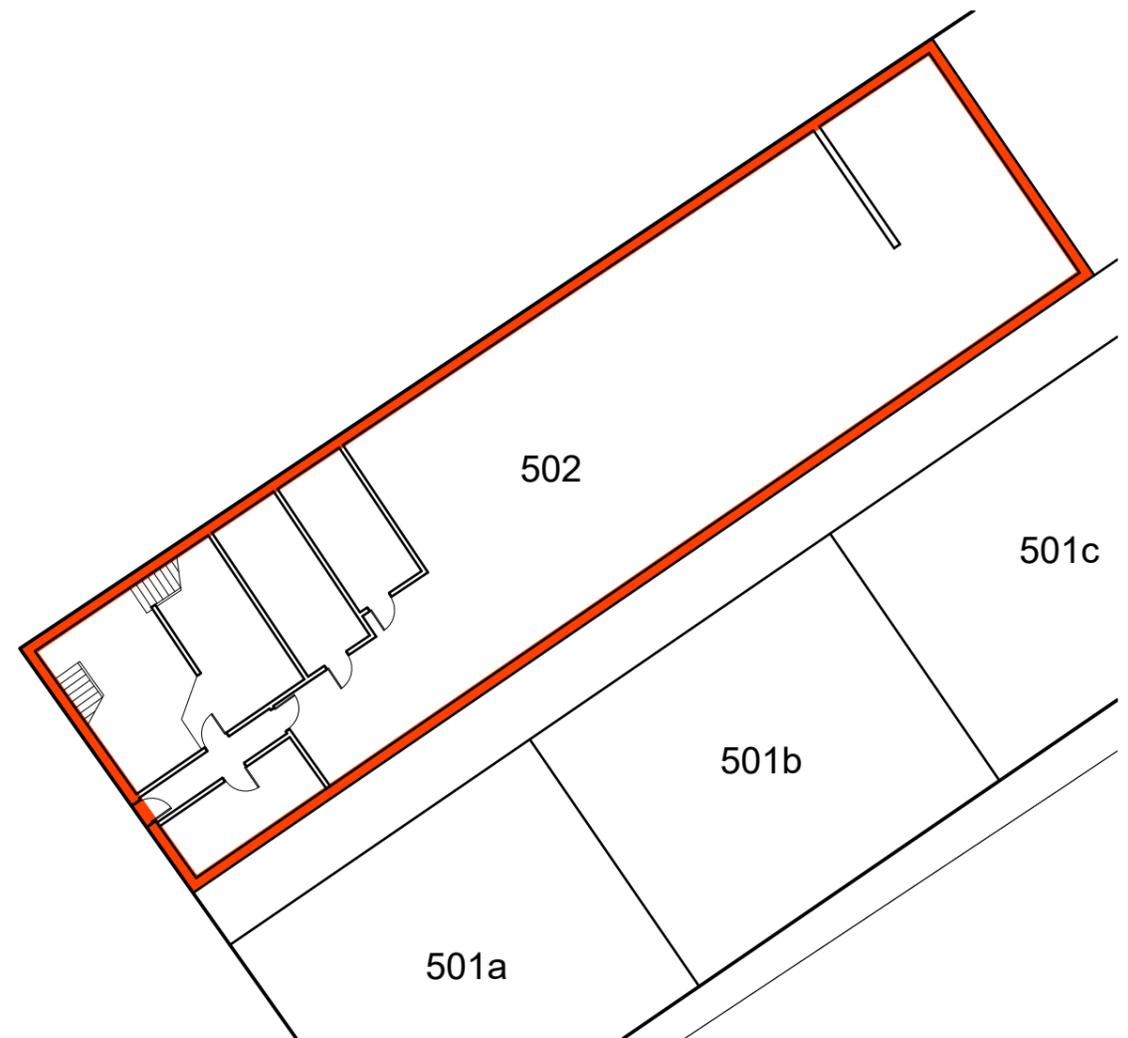

Floor Plan scale: 1:200

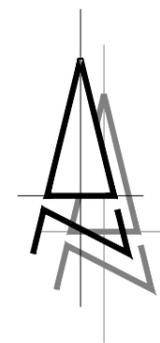

Rev	Date	Description

SORBON
ESTATES

Project
Platts Eyot, Lower Sunbury Road,
Hampton.

Lease Plan

Drawing
Location and Floor Plans
Unit 502

Date	Scale @ A3	Drawn
12.02.2026	1:200 1:1250	cwh

Drawing number	Revision
PELSRH_LSE-502_001	-