






| Window /Roof Light Ref | Size (MM)   | Style<br>C= CASEMENT<br>SS = SLIDING SASH | Window /Roof Light Ref | Size (MM)   | Style<br>C= CASEMENT<br>SS = SLIDING SASH |
|------------------------|-------------|---|------------------------|-------------|---|
| W1                     | 626 x 2200  | SS  | W22                    | 750 X 1890  | SS  |
| W2                     | 950 x 2200  | SS  | W23                    | 750 X 1890  | SS  |
| W3                     | 950 x 2200  | SS  | W24                    | 675 X 1890  | SS  |
| W4                     | 950 x 2200  | SS  | W25                    | 750 X 700   | SS  |
| W5                     | 626 x 2200  | SS  | W26                    | 1600 1860   | C   |
| W6                     | 950 x 1820  | SS  | W27                    | 930 X 1030  | SS  |
| W7                     | 950 x 1820  | SS  | W28                    | 1000 X 1290 | SS  |
| W8                     | 950 x 1820  | SS  | W29                    | 678 X 995   | SS  |
| W9                     | 950 x 1820  | SS  | W30                    | 1100 X 1635 | SS  |
| W10                    | 950 x 1820  | SS  | W31                    | 1100 X 1635 | SS  |
| W11                    | 1860 X 1236 | C   | W32                    | 950 X 1800  | SS  |
| W12                    | 660 X 818   | C   | W33                    | 1400 X 1600 | SS  |
| W13                    | 660 X 818   | C   | W34                    | 1400 X 1600 | SS  |
| W14                    | 1020 X 1230 | C   | W35                    | 1400 X 1600 | SS  |
| W15                    | 700 X 1100  | SS  | W36                    | 720 X 1140  | SS  |
| W16                    | 700 X 1100  | SS  | W37                    | 720 X 1140  | SS  |
| W17                    | 526 X 993   | C   | W38                    | 900 X 1750  | SS  |
| W18                    | 1700 X 1060 | C   | W39                    | 900 X 1400  | SS  |
| W19                    | 1700 X 1060 | C   | W40                    | 1578 X 1500 | SS  |
| W20                    | 675 X 1890  | SS  | W41                    | 1578 X 1500 | SS  |
| W21                    | 750 X 1890  | SS  | W42                    | 900 X 1650  | SS  |





-  Fire Alarm
-  Fire Alarm Main Panel
-  Break Glass Call Point
-  Fuse Board

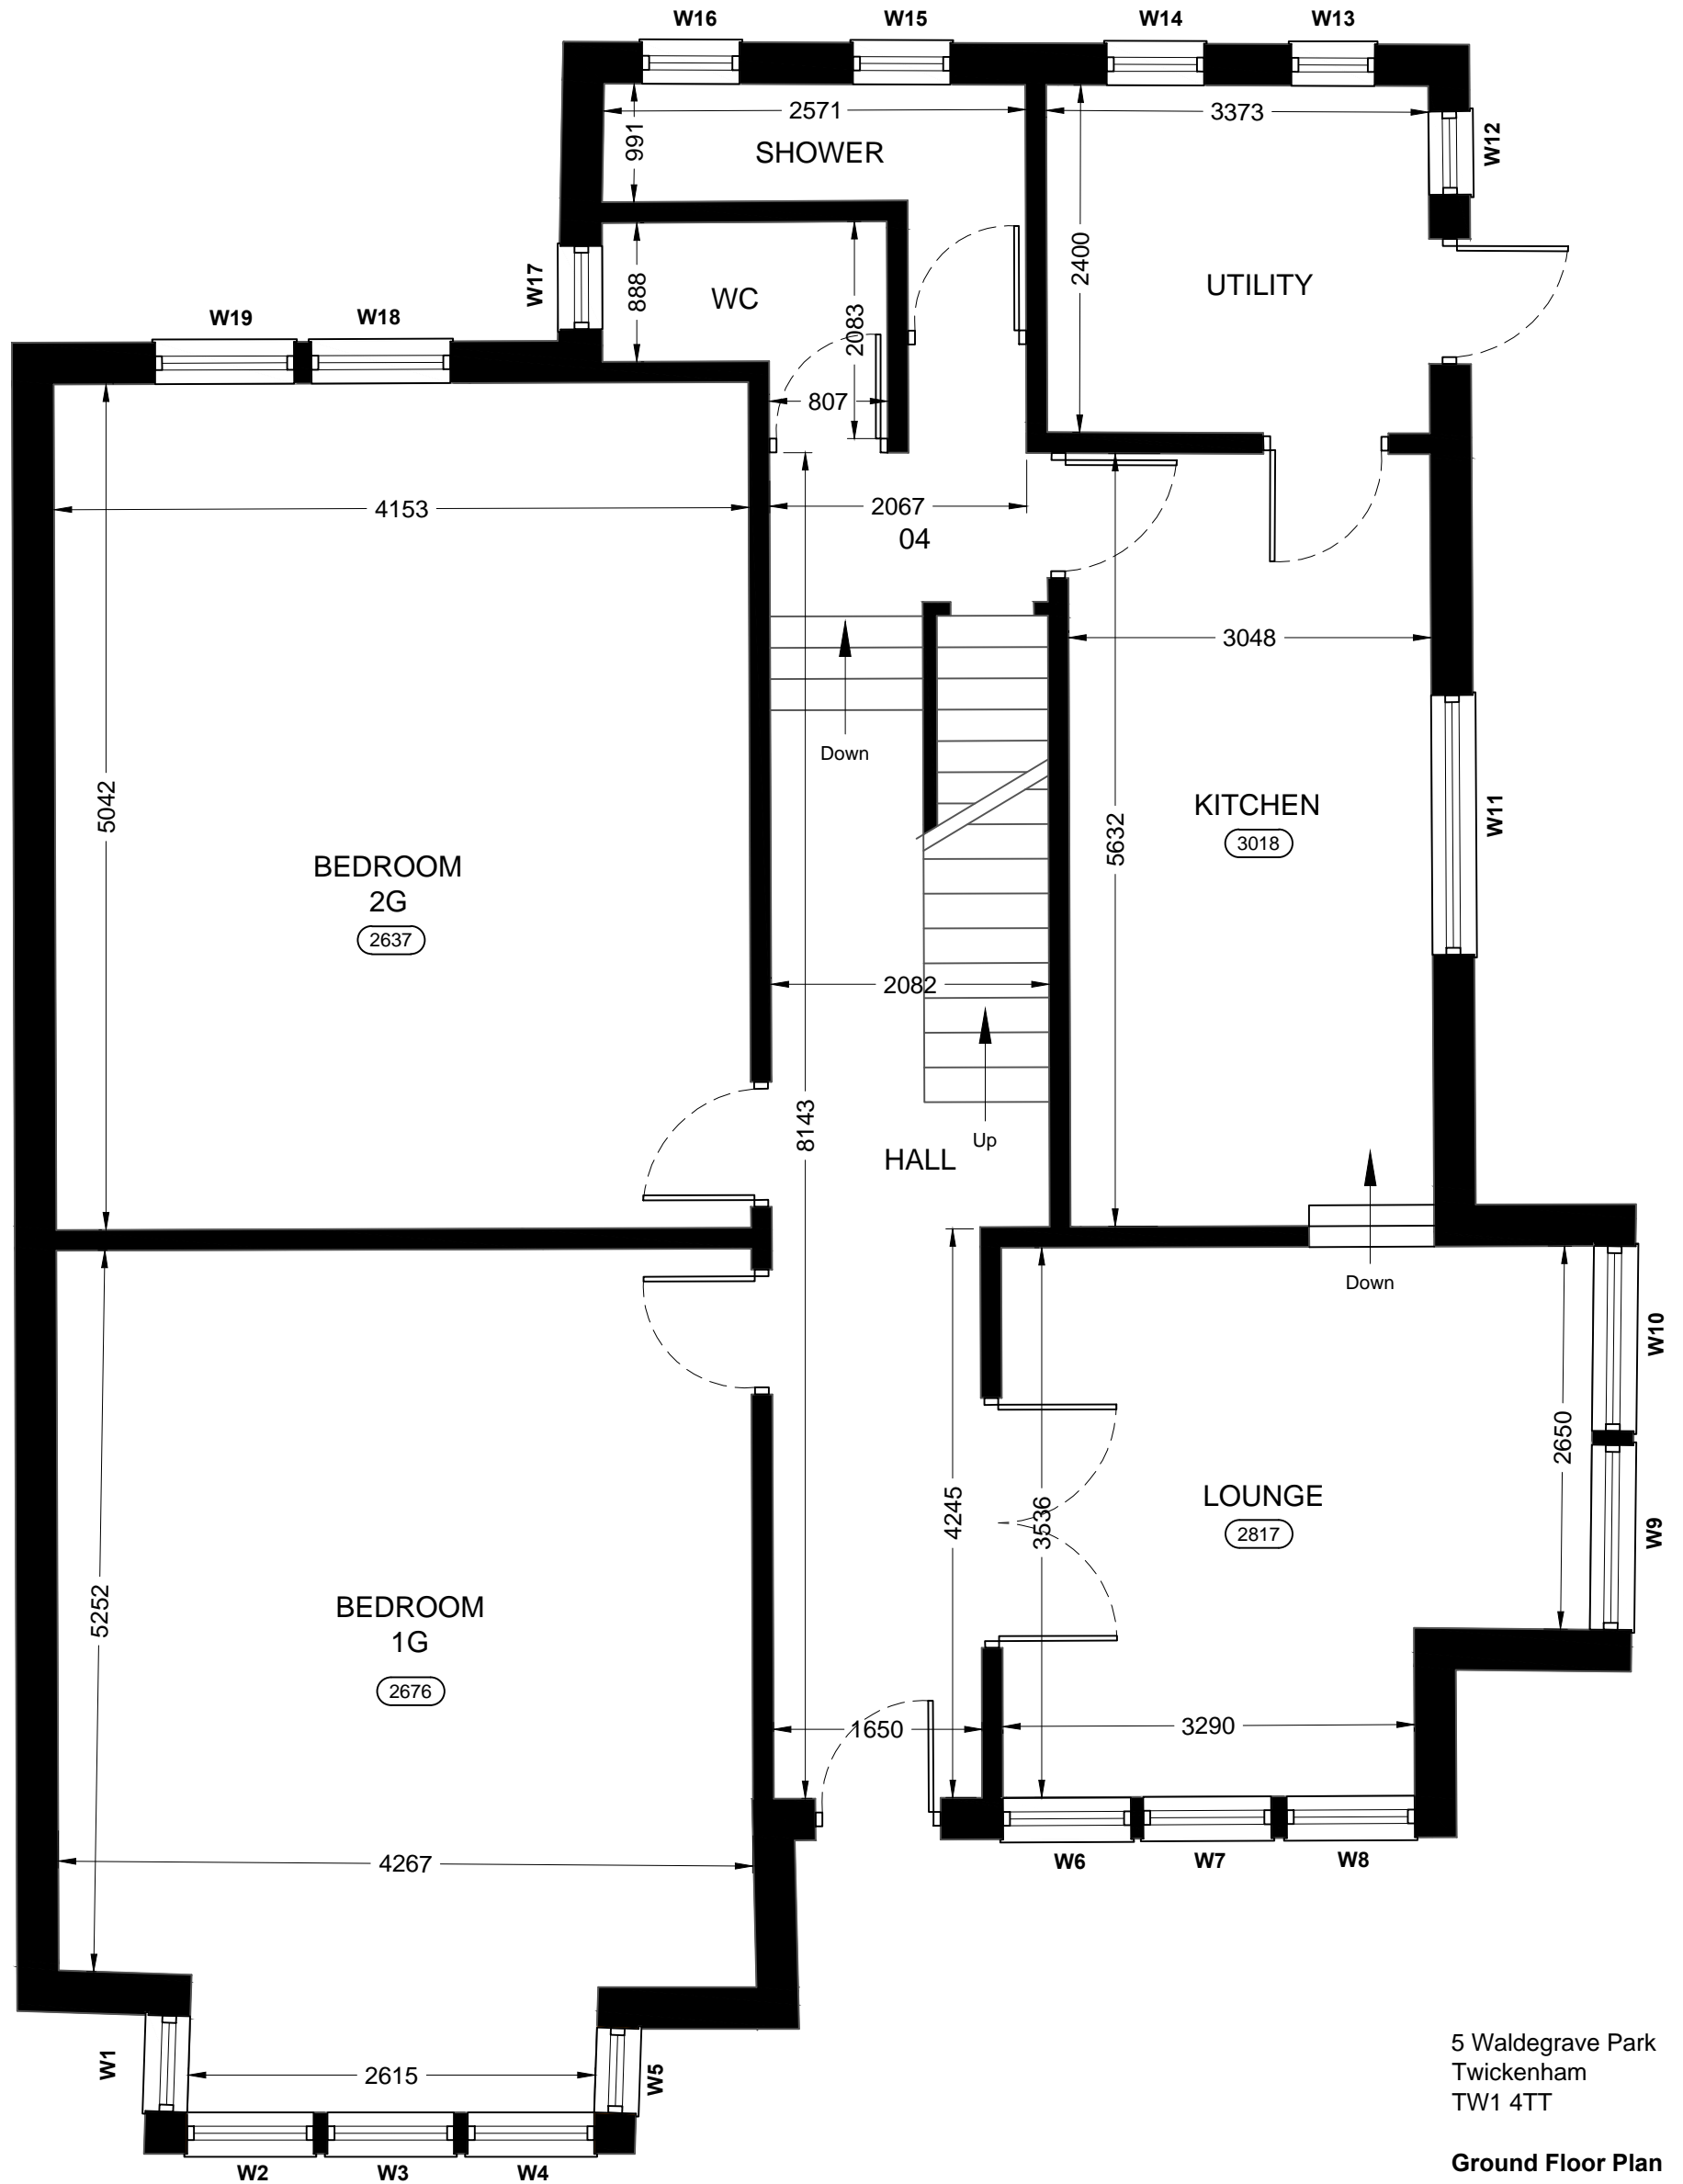


5 Waldegrave Park  
Twickenham  
TW1 4TT

**Ground Floor Plan**

Scale 1:50 @ A3  
March 2019


-  Fire Alarm
-  Fire Alarm Main Panel
-  Break Glass Call Point
-  Fuse Board

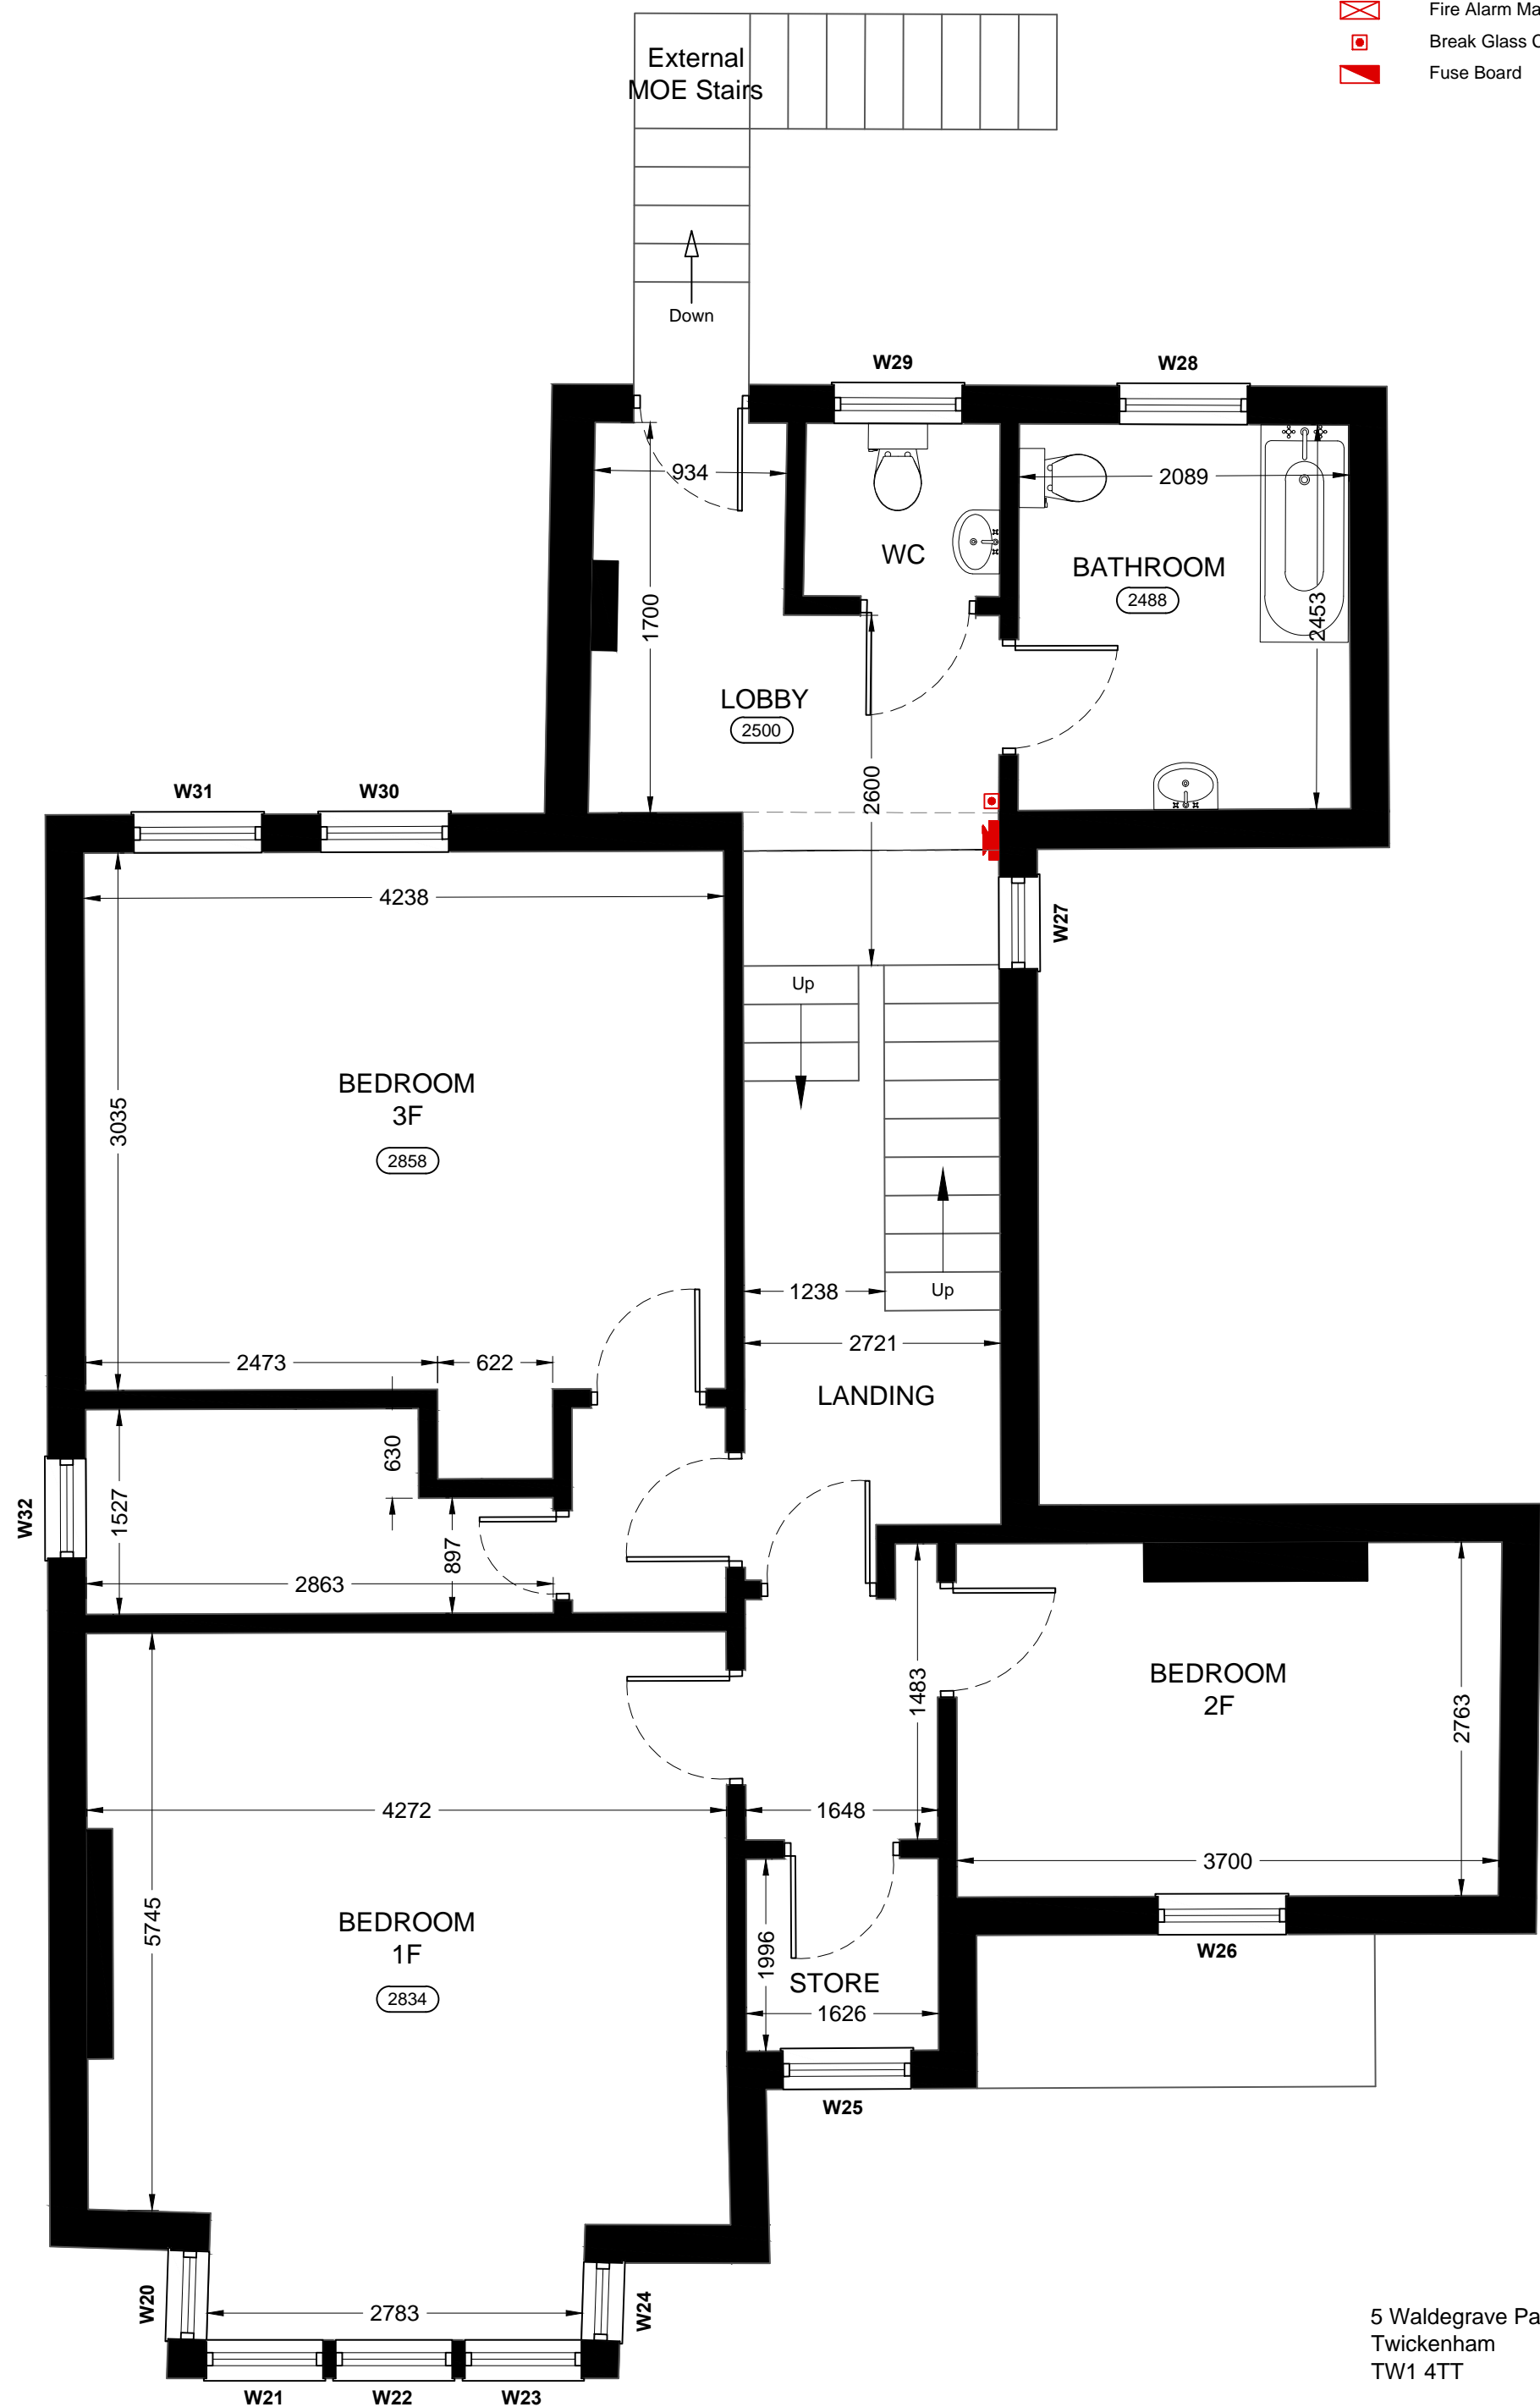







5 Waldegrave Park  
 Twickenham  
 TW1 4TT

 **First Floor Plan**

Scale 1:50 @ A3  
 March 2019



-  Fire Alarm
-  Fire Alarm Main Panel
-  Break Glass Call Point
-  Fuse Board

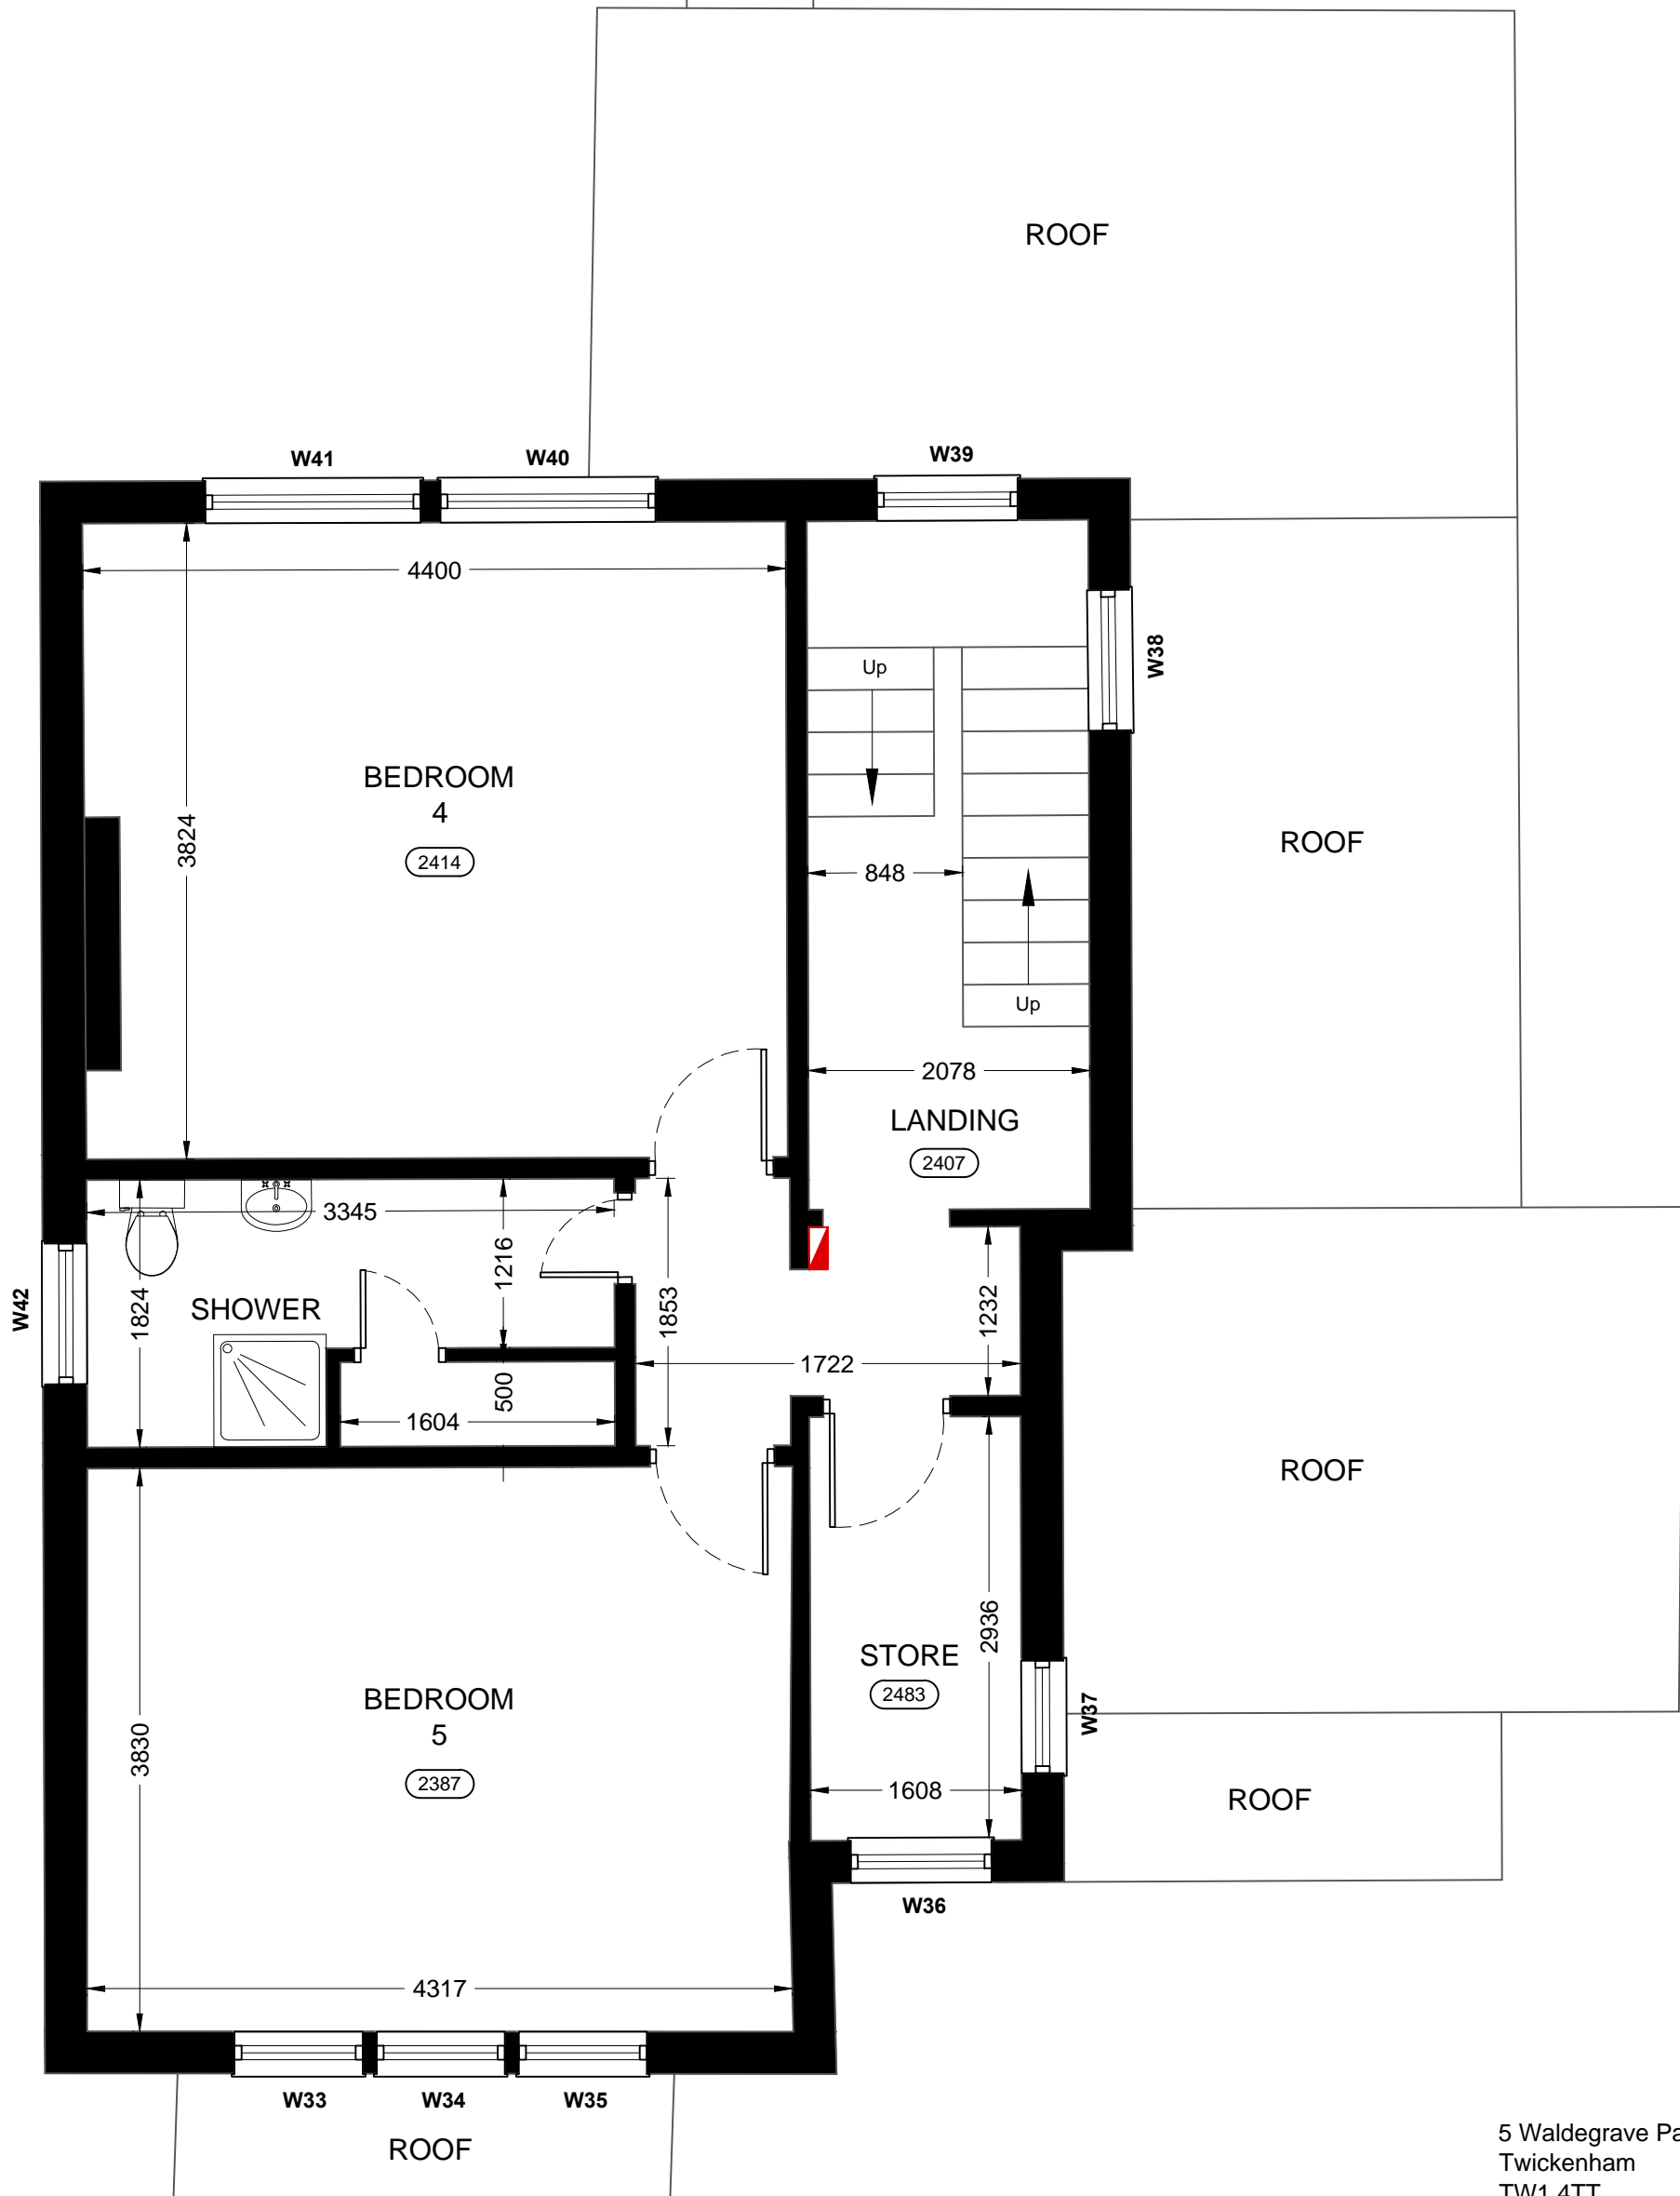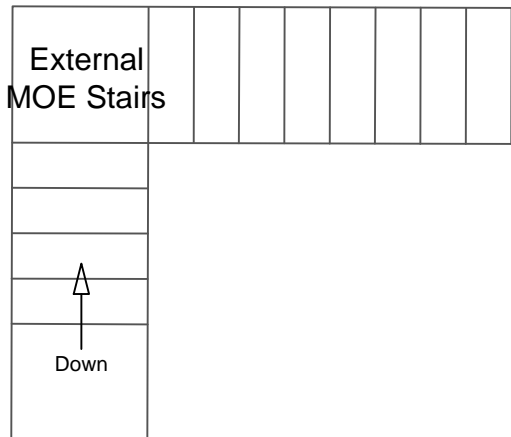

5 Waldegrave Park  
Twickenham  
TW1 4TT

**Second Floor Plan**

Scale 1:50 @ A3  
March 2019

