




EXISTING GROUND FLOOR

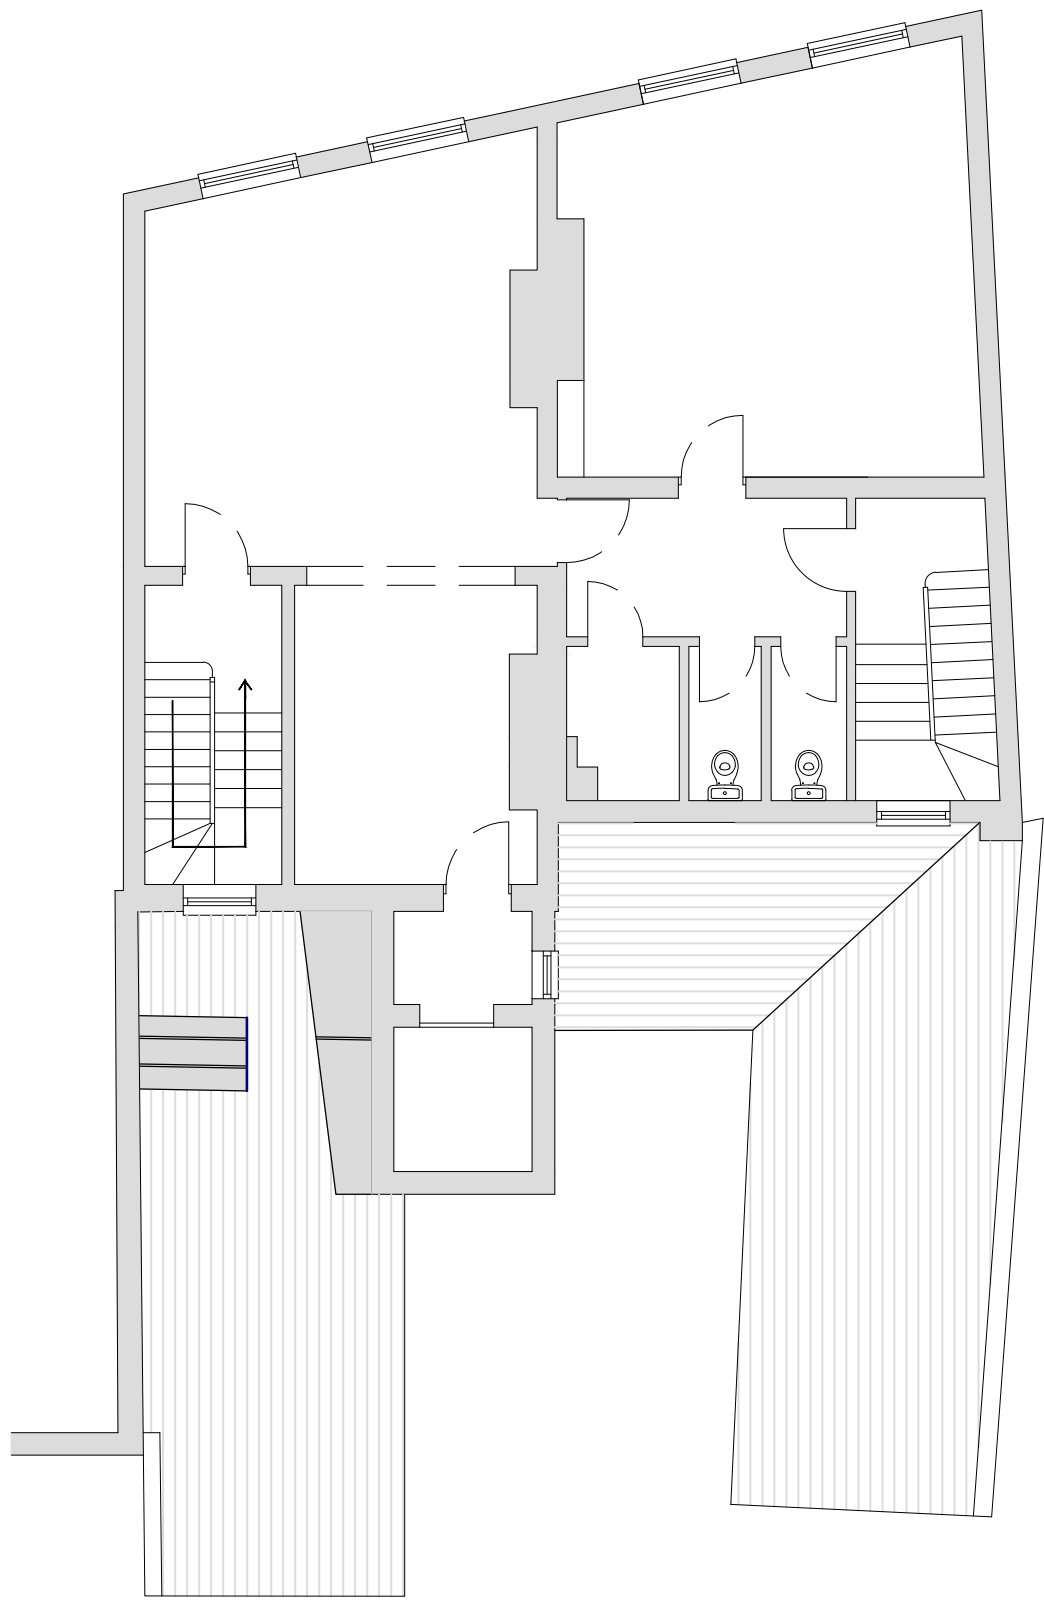


EXISTING FIRST FLOOR

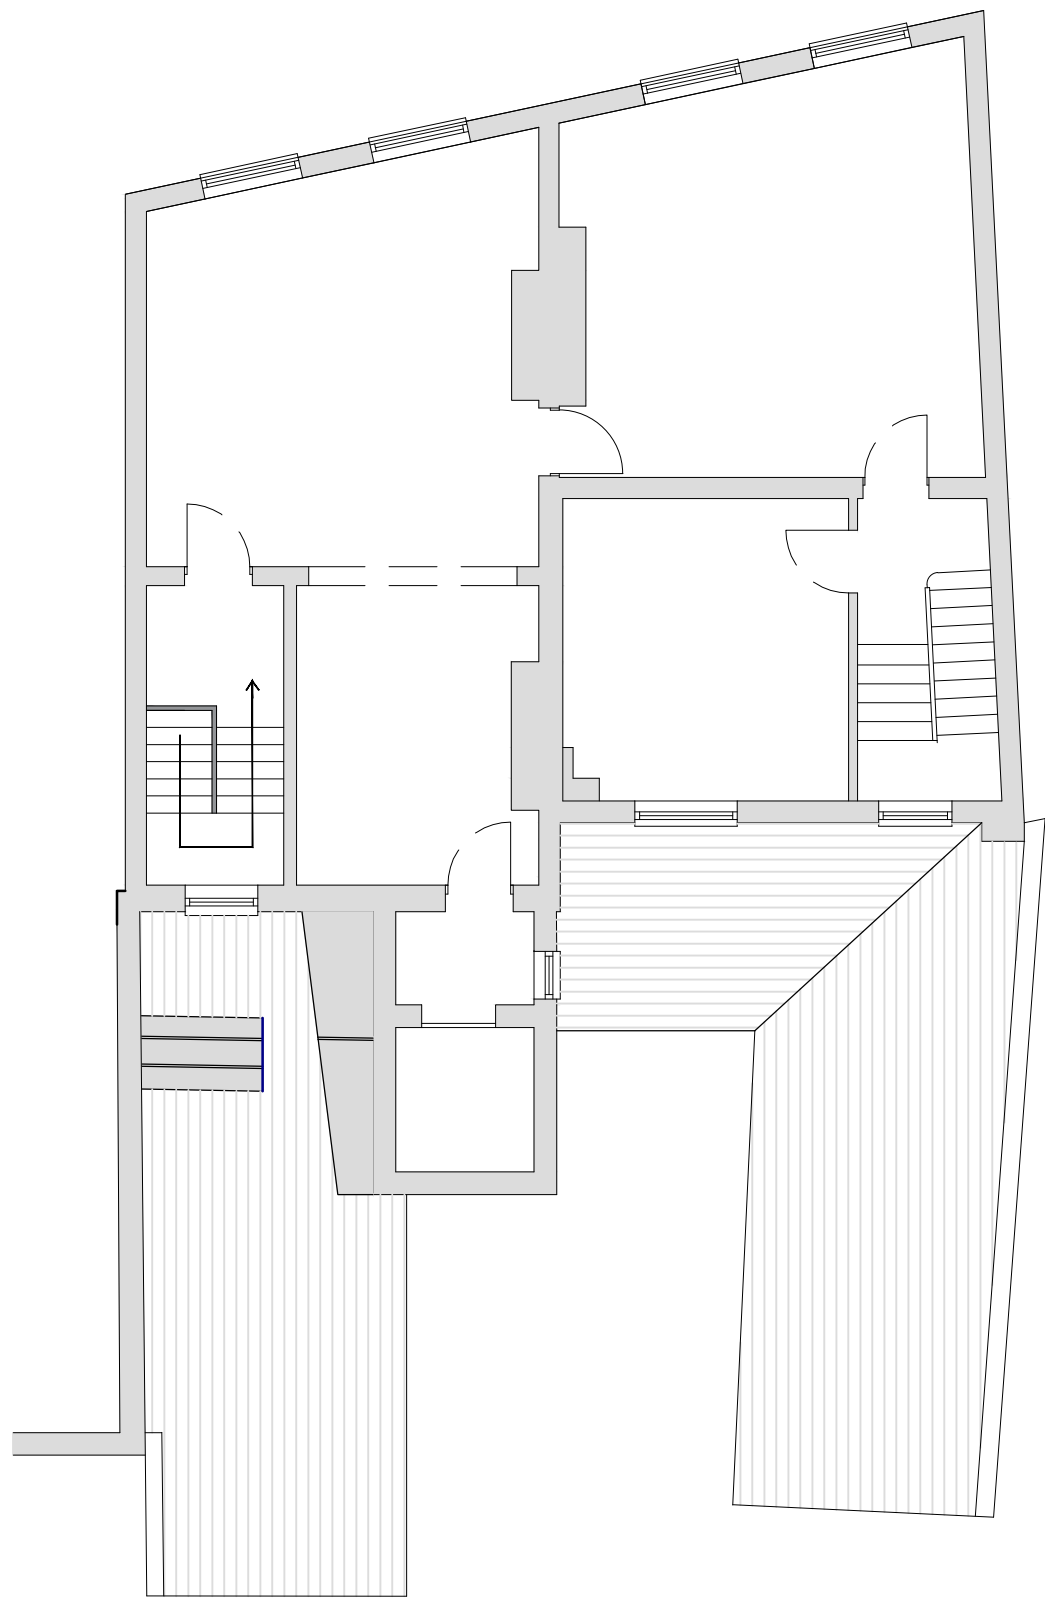

EXISTING SECOND FLOOR

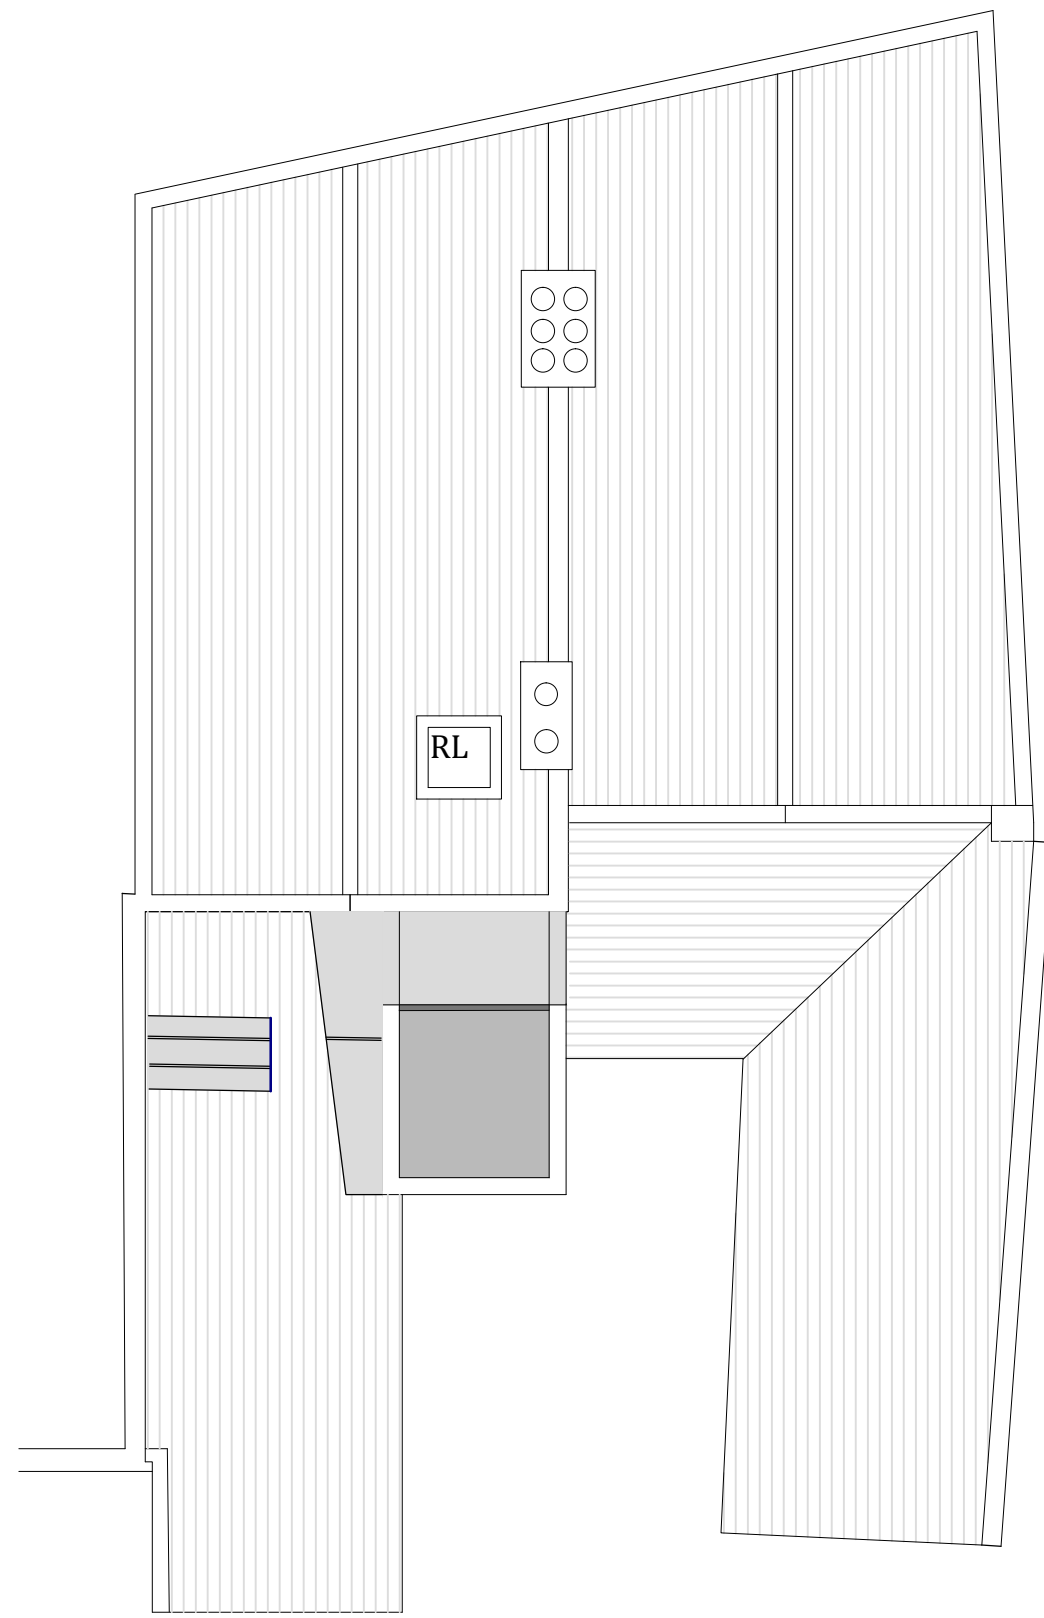

EXISTING ROOF PLAN



**WELLING.CO.UK**  
PROPERTY & CONSTRUCTION CONSULTANTS

This drawing is the copyright of Welling Partnership LLP and must not be reproduced in whole or part or used for the execution of works without their permission.

All dimensions to be checked on site prior to commencement of construction works and Welling Partnership should be notified of any discrepancy.

Figured dimensions are to be used in preference to scaled dimensions.

No deviation from this drawing will be permitted without prior consent from Welling Partnership.

client			
London Borough of Hounslow			
project			
58-59 High Street, Brentford			
title			
Existing Ground, First and Second Floor Layouts			
4120 - E - 100 - 04			
drawn	checked	scale	date
LR		1:100@A1	Nov 2023
issue			
Planning			