


PLAN 1

Rear Accessway

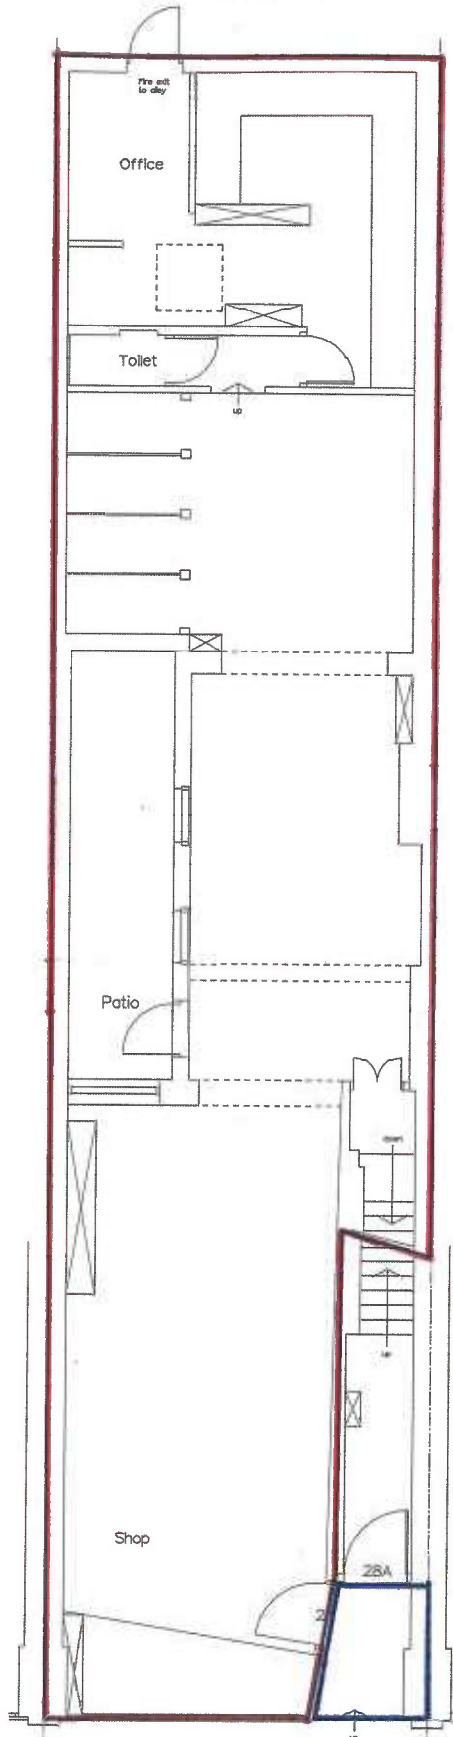

Scale 1:100

Ground Floor
28 High Street
Teddington TW11 8EW



High Street