



PLAN 1

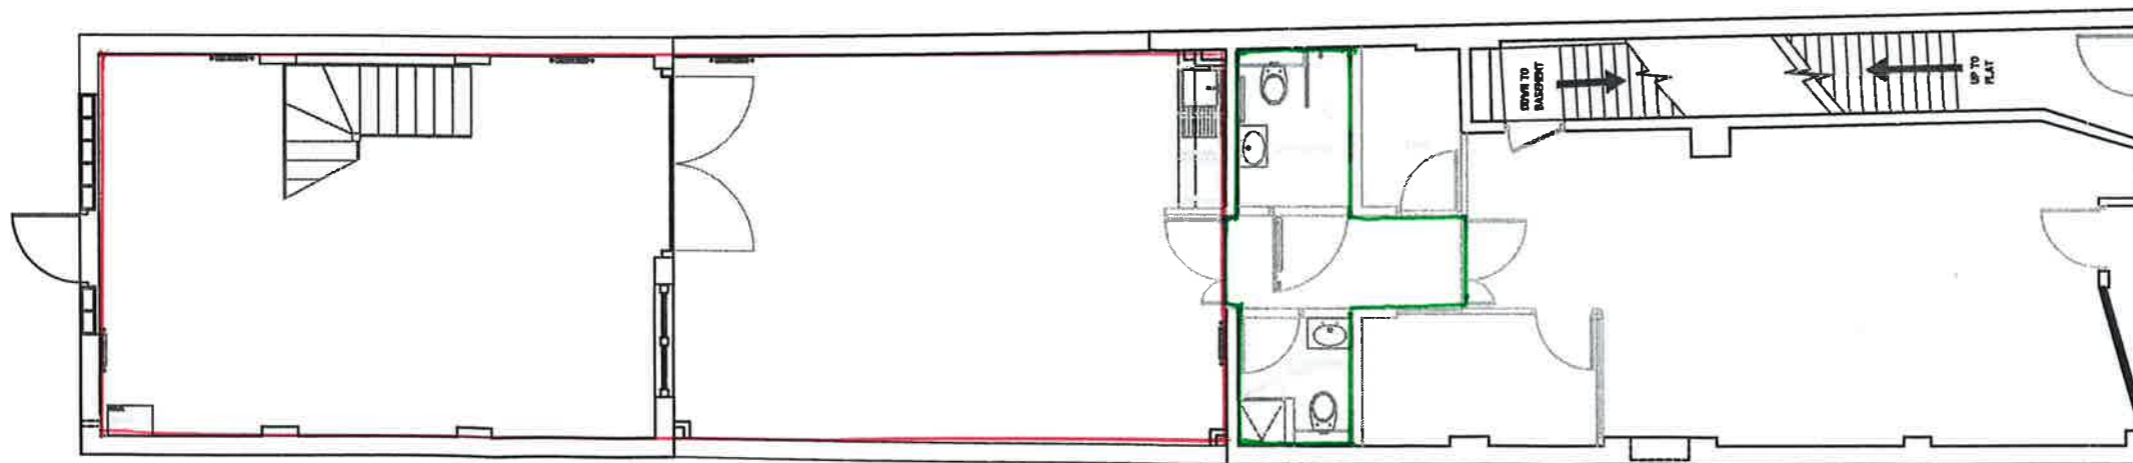

NOTES:
 ALL DIMENSIONS TO BE CHECKED ON SITE BEFORE COMMENCING WORK OR MAKING SHOP DRAWINGS.
 NO DIMENSIONS TO BE SCALED FROM DRAWING
 © THIS DRAWING IS THE COPYRIGHT OF MOTT ASSOCIATES AND MUST NOT BE REPRODUCED WITHOUT WRITTEN PERMISSION.

AMENDMENTS		

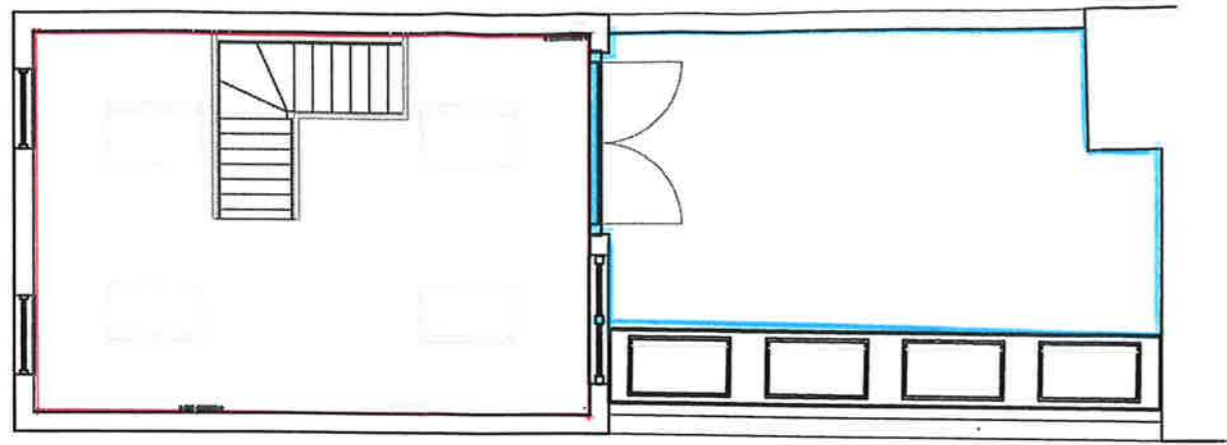

CLIENT
MOTT ASSOCIATES

PROJECT
**24 The Green
 Twickenham
 TW2 5AD**

TITLE
**Ground & First Floor
 GENERAL ARRANGEMENT**

SCALE **1:100 @ A3** DRAWN * DATE **26/01/01** ©

DRAWING NUMBER
MAS02/GA/002

x							
---	--	--	--	--	--	--	--