

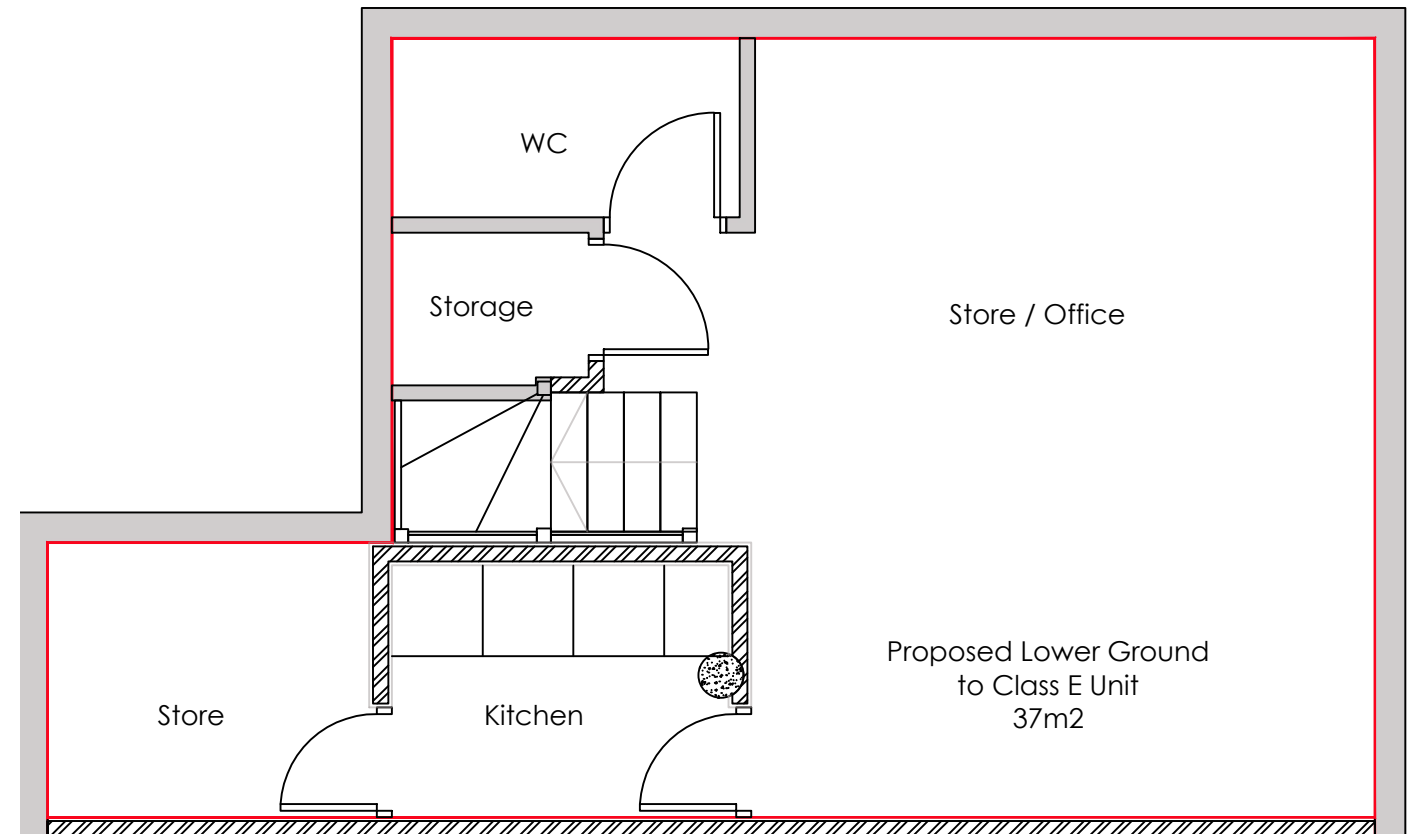


1 Ground Fl Plan
Scale 1:100

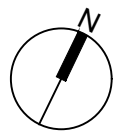

1 Lower Ground Fl Plan
Scale 1:100

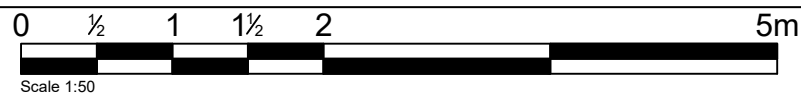

REVISION	DATE	DESCRIPTION

PROJECT Unit LR3, WESTERN HOUSE, LONDON ROAD, LONDON, TW8 8JB		
CLIENT S. Allpass	DATE 03.02.2022	SCALE 1:50@A3
TITLE Proposed	DWG Class E Unit	STATUS Information
PROJECT NO. P2117	DWG NO. 205	REV A

concept

CONCEPT - ARCHITECTS . CO . UK
75 FERNLEA ROAD LONDON SW12 9RP