



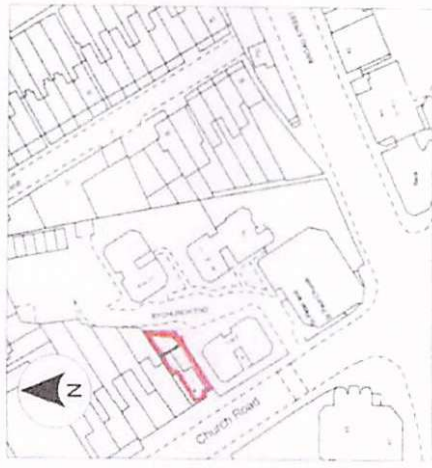

LOCATION PLAN
SCALE 1:1250

0 METRES 1 2 3 4 5
1:75 SCALE BAR

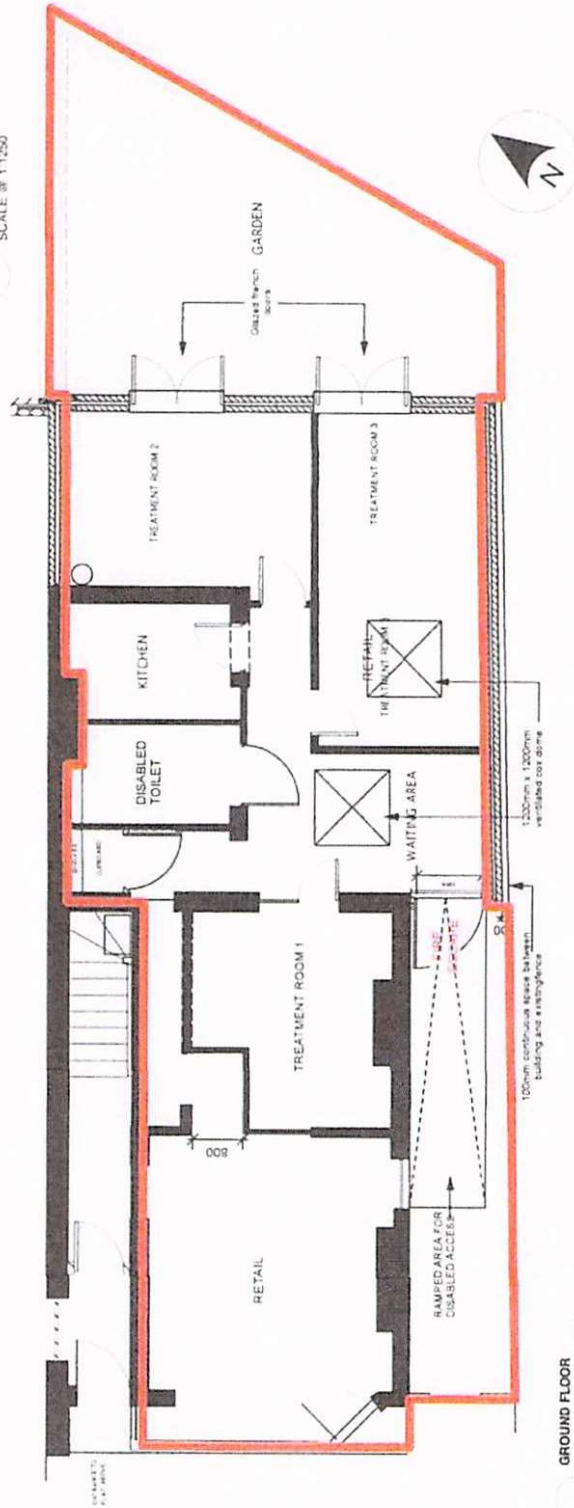

GROUND FLOOR
SCALE 1:75

Handwritten signature

Handwritten signature

TERRY MOORE DESIGN
35 WINE ROAD
EAST MOLESEY
KT8 9JF
TELEPHONE +44(0)20 822 5100
MOBILE 07753 309 310
EMAIL TERRY@TERRYMOOREDESIGN.COM
WWW.TERRYMOOREDESIGN.COM

TMM

Drawn: CMD
Check: TM
Scale: AS SHOWN @ A3
Date: JAN 2016
Client: -
Project: 6 CHURCH ROAD
TEDDINGTON
TW11 8PB
Drawing Title: LEASE PLAN
Drawing Number: 001
Job Number: 0000

