




SCALE: 1:1250

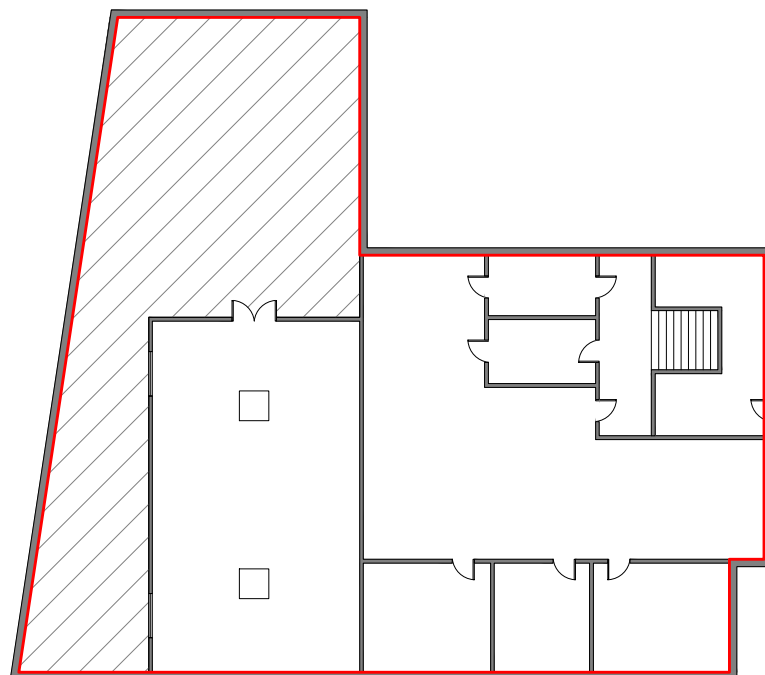

GROUND FLOOR

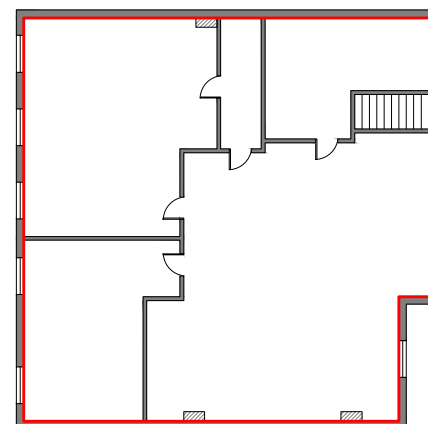


FIRST FLOOR

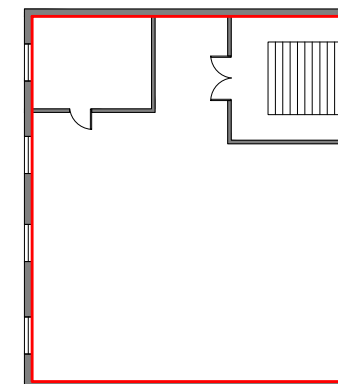

SECOND FLOOR

■ RED OUT LINE AS ARE DEMISED

SCALE 1 : 200

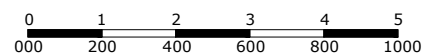

Scale: For the plan to be in scale, the above scale bar must measure correct.
e.g. 5 centimeters when printed.



drawing title	6, PARK ROAD, HAMPTON HILL, RICHMOND UPON THAMES, TW12 1HB		
scale	AS Stated On A4	date	DEC 2021
drawing no.	TW12 1HB	revision	
project	6, PARK ROAD, HAMPTON HILL, RICHMOND UPON THAMES, TW12 1HB8HD		

PLEASE NOTE - A4 PLANS TO BE PRINTED "ACTUAL SIZE" NOT ENLARGE OR SHRINK TO FIT