


Notes: COPYRIGHT © OAKTREE INTERIORS LIMITED.
ALL RIGHTS RESERVED.
THIS DRAWING MAY NOT BE REPRODUCED IN ANY
FORM OR BY ANY ELECTRONIC OR MECHANICAL MEANS
IN PART OR IN FULL WITHOUT WRITTEN PERMISSION
FROM OAKTREE INTERIORS LIMITED.

ALL DIMENSIONS TO BE CHECKED AND VERIFIED ON SITE
BEFORE COMMENCEMENT OF ANY WORK. ANY
DISCREPANCIES TO BE REPORTED.

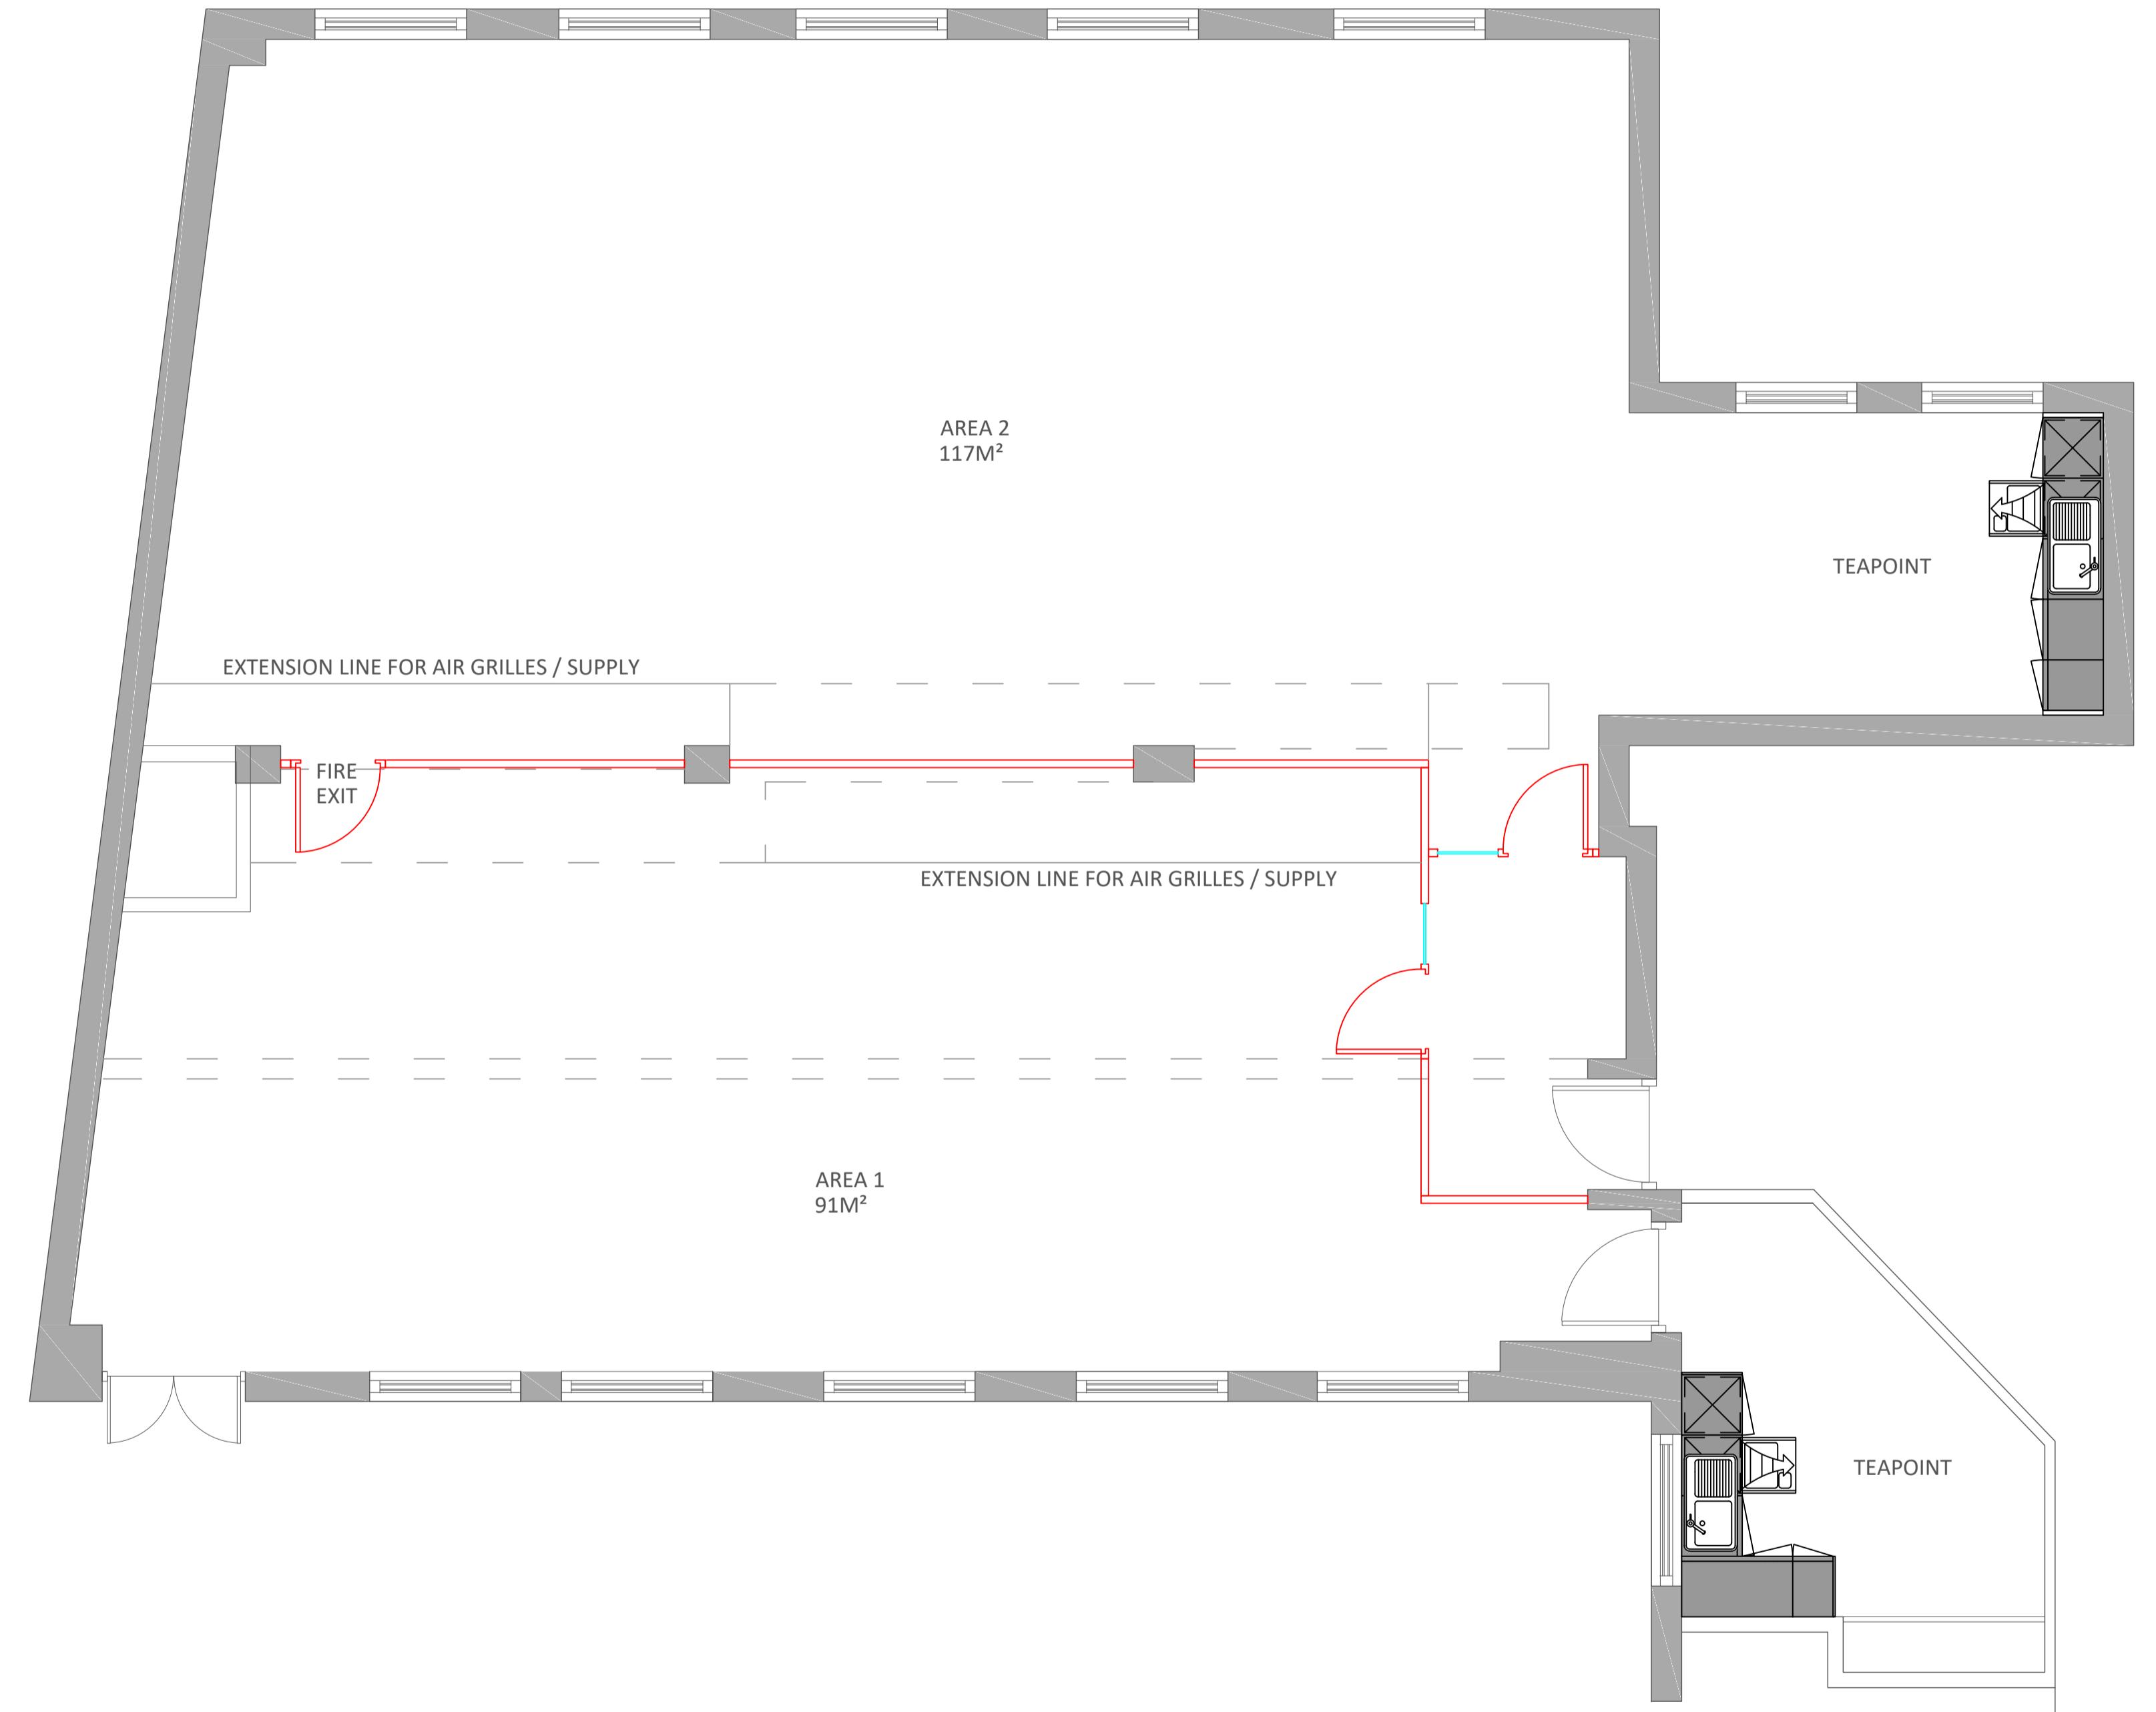

Rev.	Date	Notes	By
Client	UK HOUSE		
Project No.	6721		
Site Address	UK HOUSE 82-84 HEATH ROAD TW1 4BW		
CONCEPT			
Drawing Title	GENERAL ARRANGEMENT OPTION 2		
Drawing No.	6721_GA_1F_2		
Drawn By	LG	Date	11.12.25
Scale	1:50@A1	Revision No.	

Oaktree
Interiors

Keepers Cottage, Bearwood Lakes Golf Club
Bearwood Rd, Wokingham, Berkshire, RG41 4SJ

Tel: 0345 2186955

www.oaktreeoffice.com